
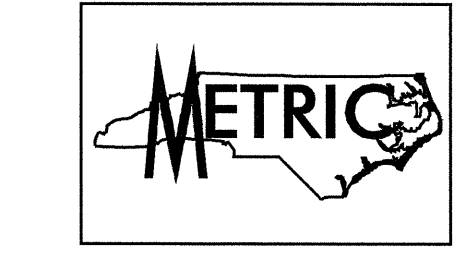
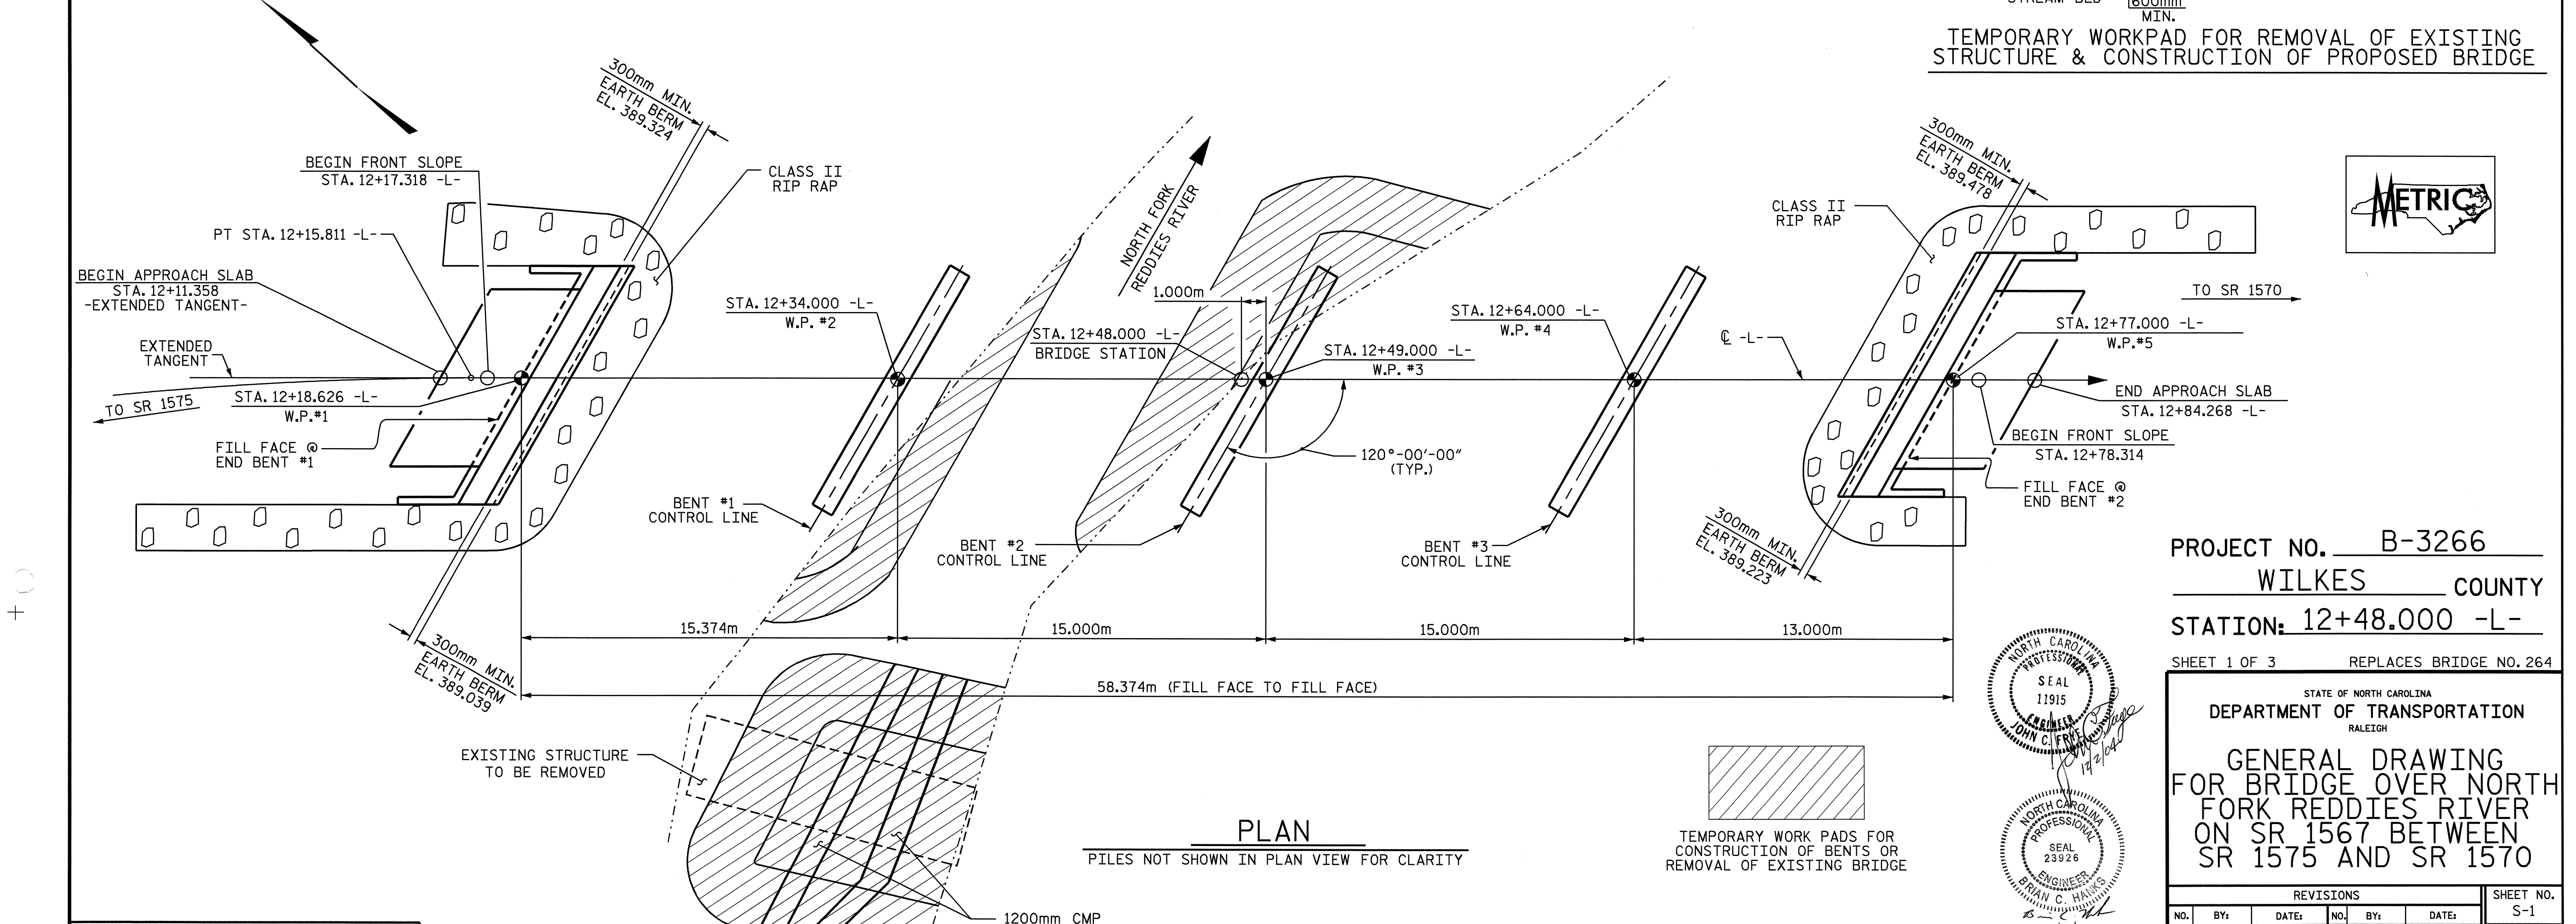


F.A. PROJECT NO. BRZ-1567(3)

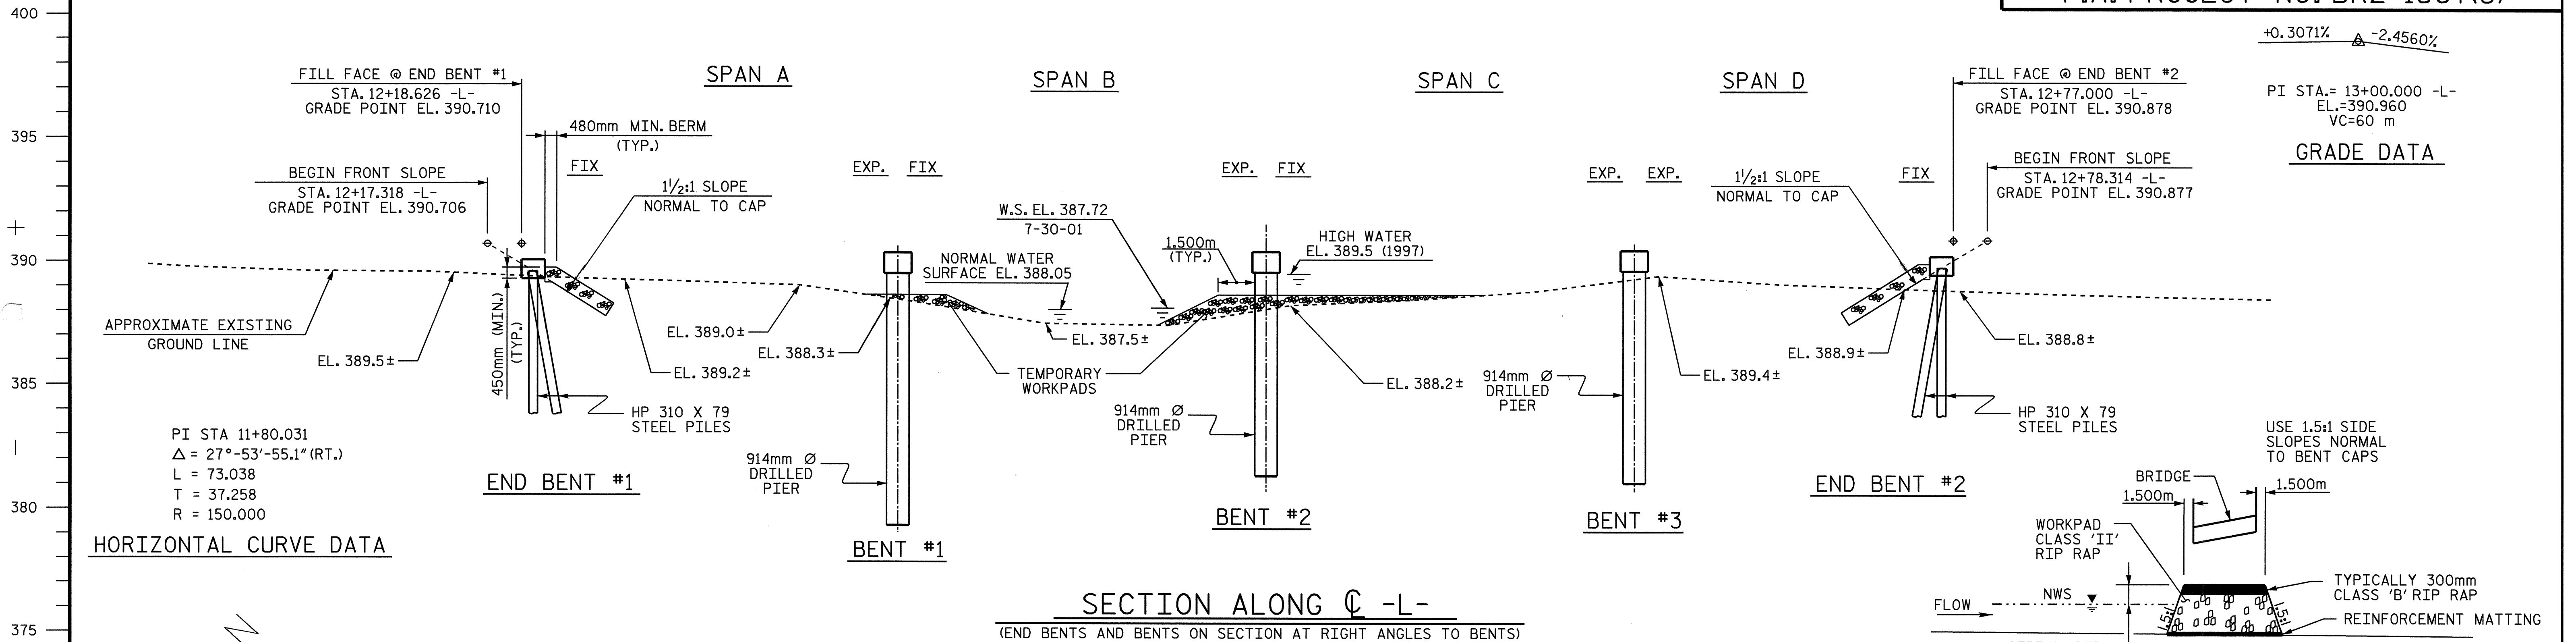

PROJECT NO. B-3266
 WILKES COUNTY
 STATION: 12+48.000 -L-
 SHEET 1 OF 3 REPLACES BRIDGE NO. 264

STATE OF NORTH CAROLINA
 DEPARTMENT OF TRANSPORTATION
 RALEIGH

GENERAL DRAWING
 FOR BRIDGE OVER NORTH
 FORK REDDIES RIVER
 ON SR 1567 BETWEEN
 SR 1575 AND SR 1570

NORTH CAROLINA PROFESSIONAL SEAL 11915
 ENGINEER JOHN C. FRANKS
 12/2/04

NORTH CAROLINA PROFESSIONAL SEAL 23926
 ENGINEER BRIAN O. CHALKER
 12/2/04

DRAWN BY: D. G. ELY DATE: 9/22/04
 CHECKED BY: B. C. HANKS DATE: 10/11/04

REVISIONS						SHEET NO.
NO.	BY:	DATE:	NO.	BY:	DATE:	S-1
1			3			TOTAL SHEETS 26
2			4			