

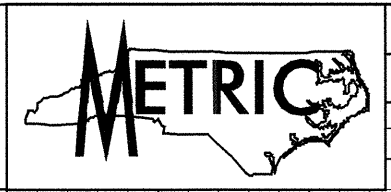


10/2/16-08

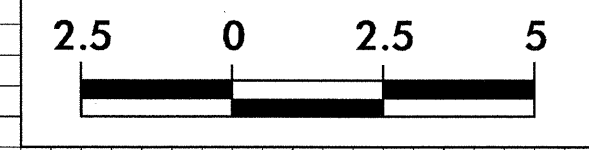

PROJECT REFERENCE NO.
B-3266

SHEET NO.
X-8

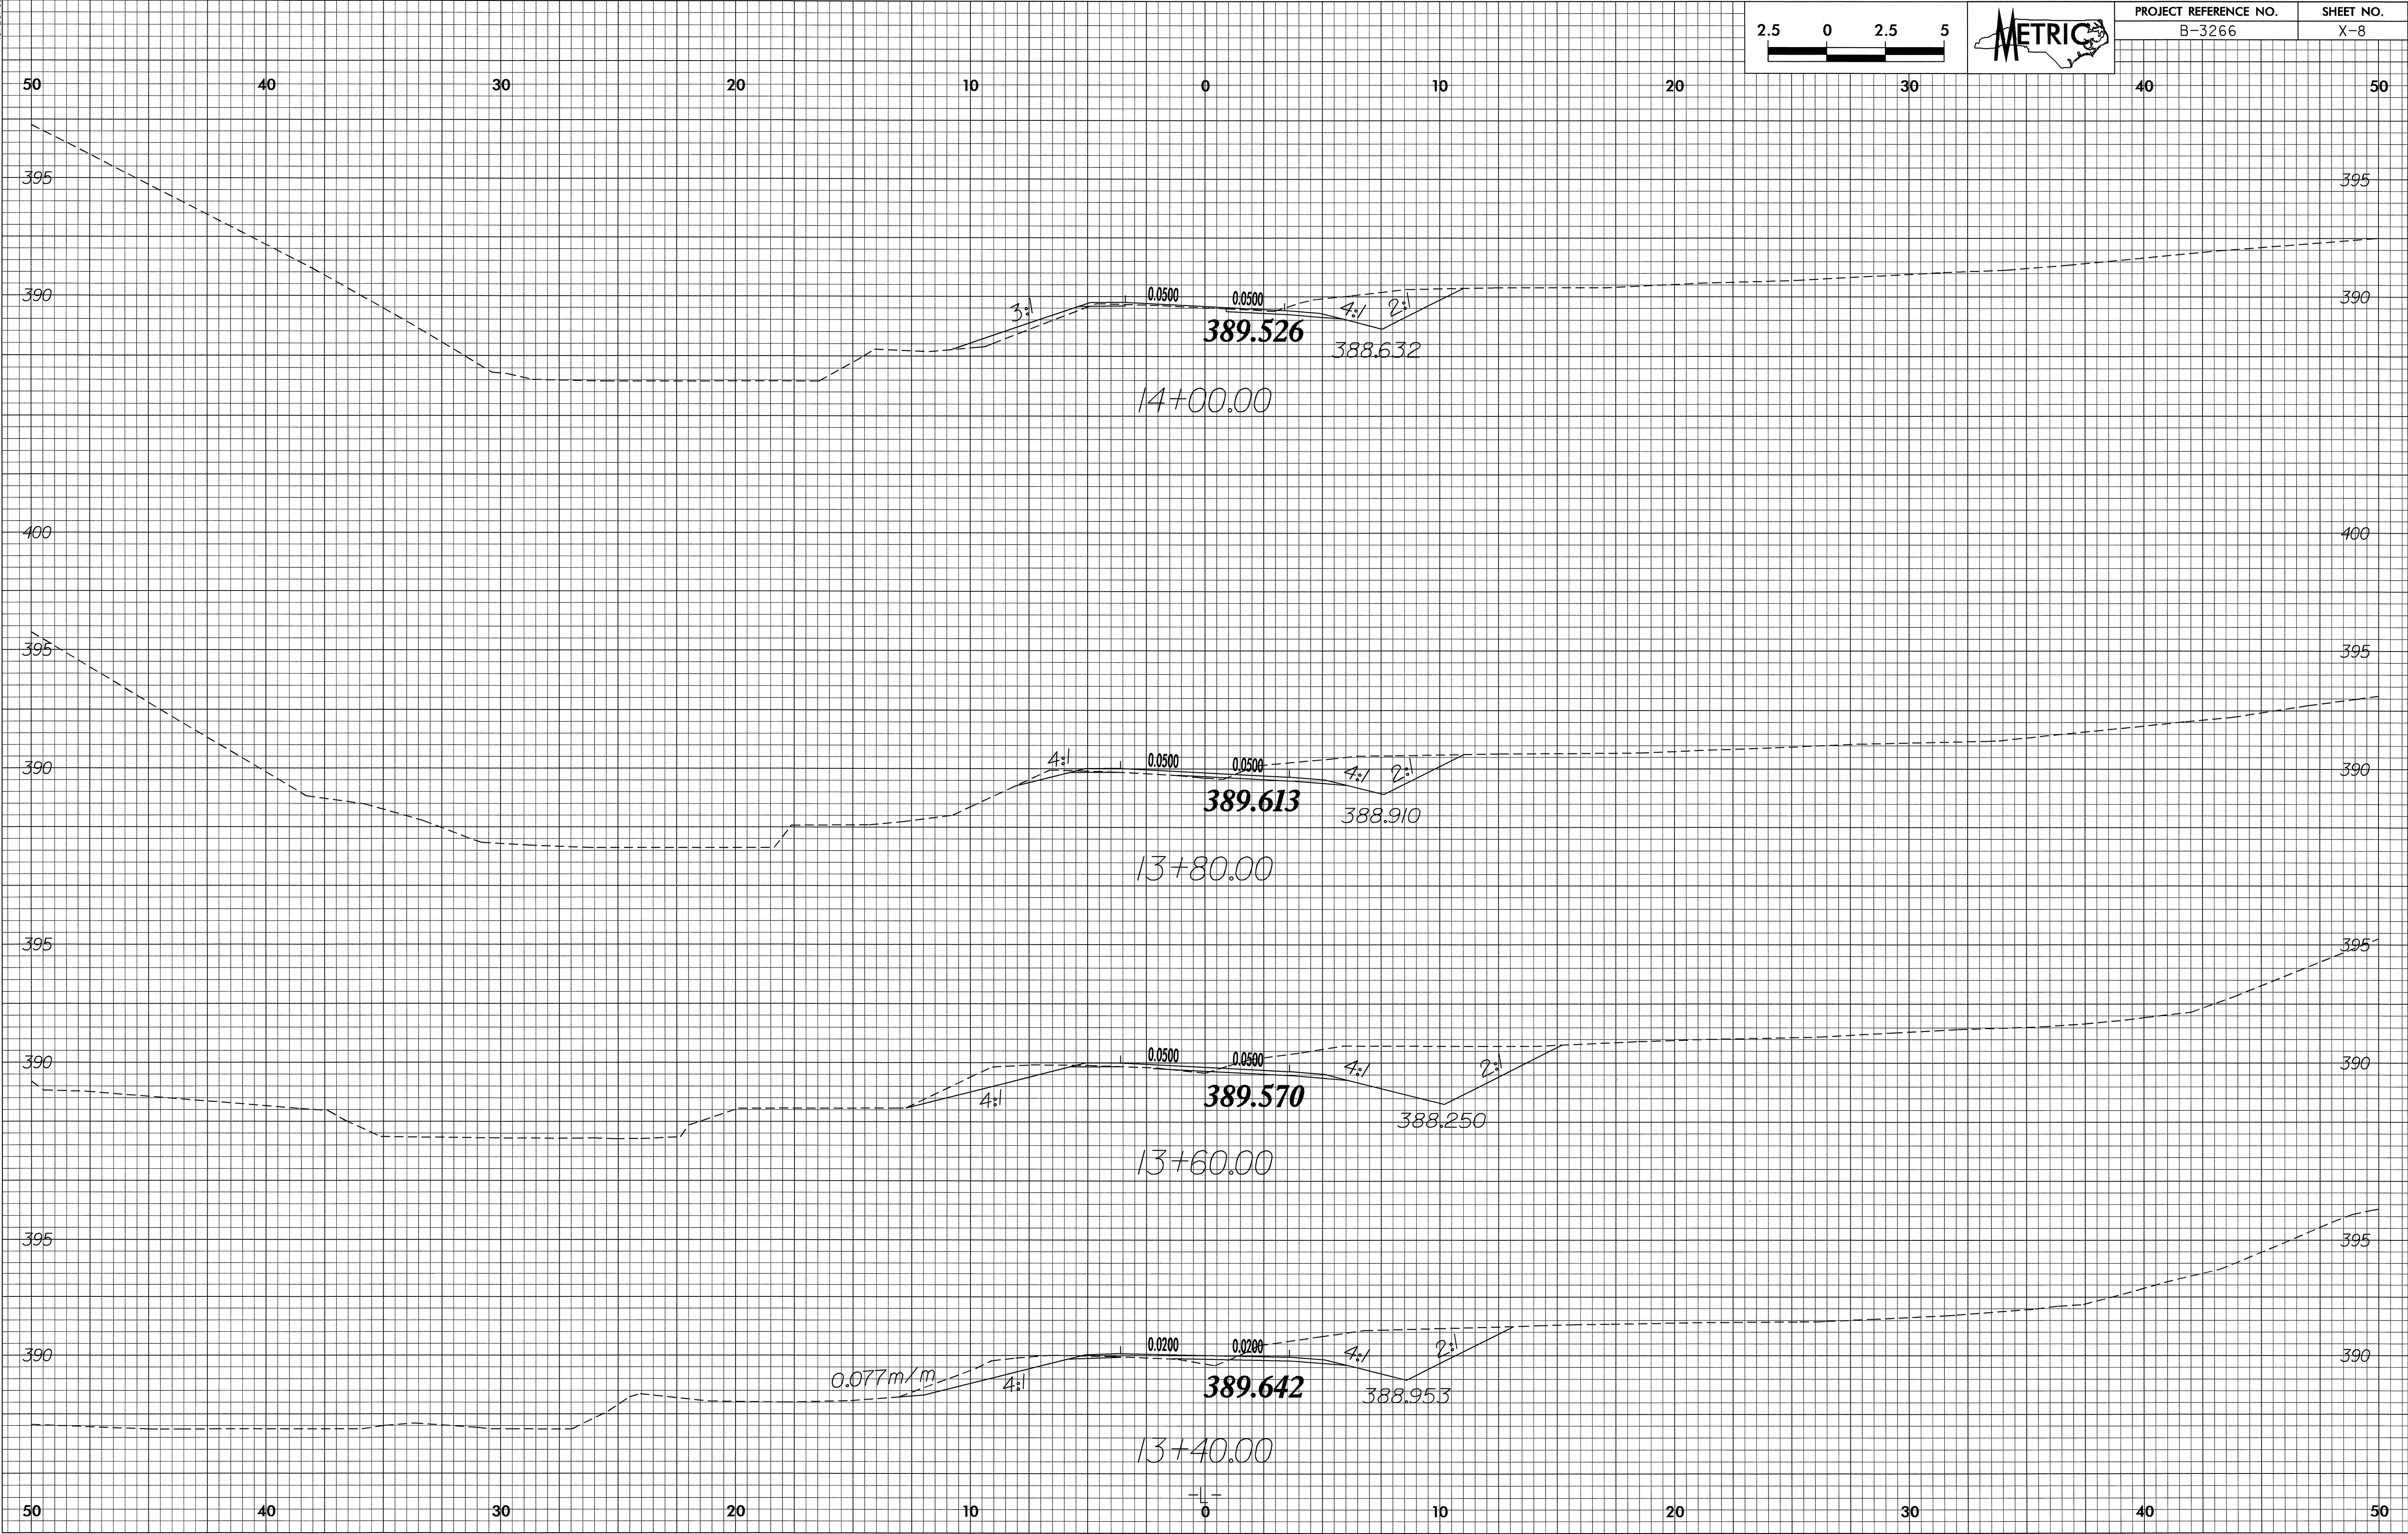

29-NOV-2006 10:52 AM
S:\Lancaster