



10/26/08

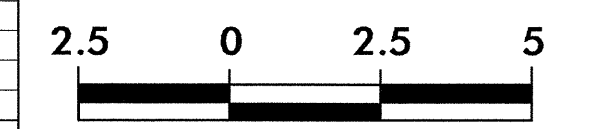

PROJECT REFERENCE NO. B-3266	SHEET NO. X-7
---------------------------------	------------------

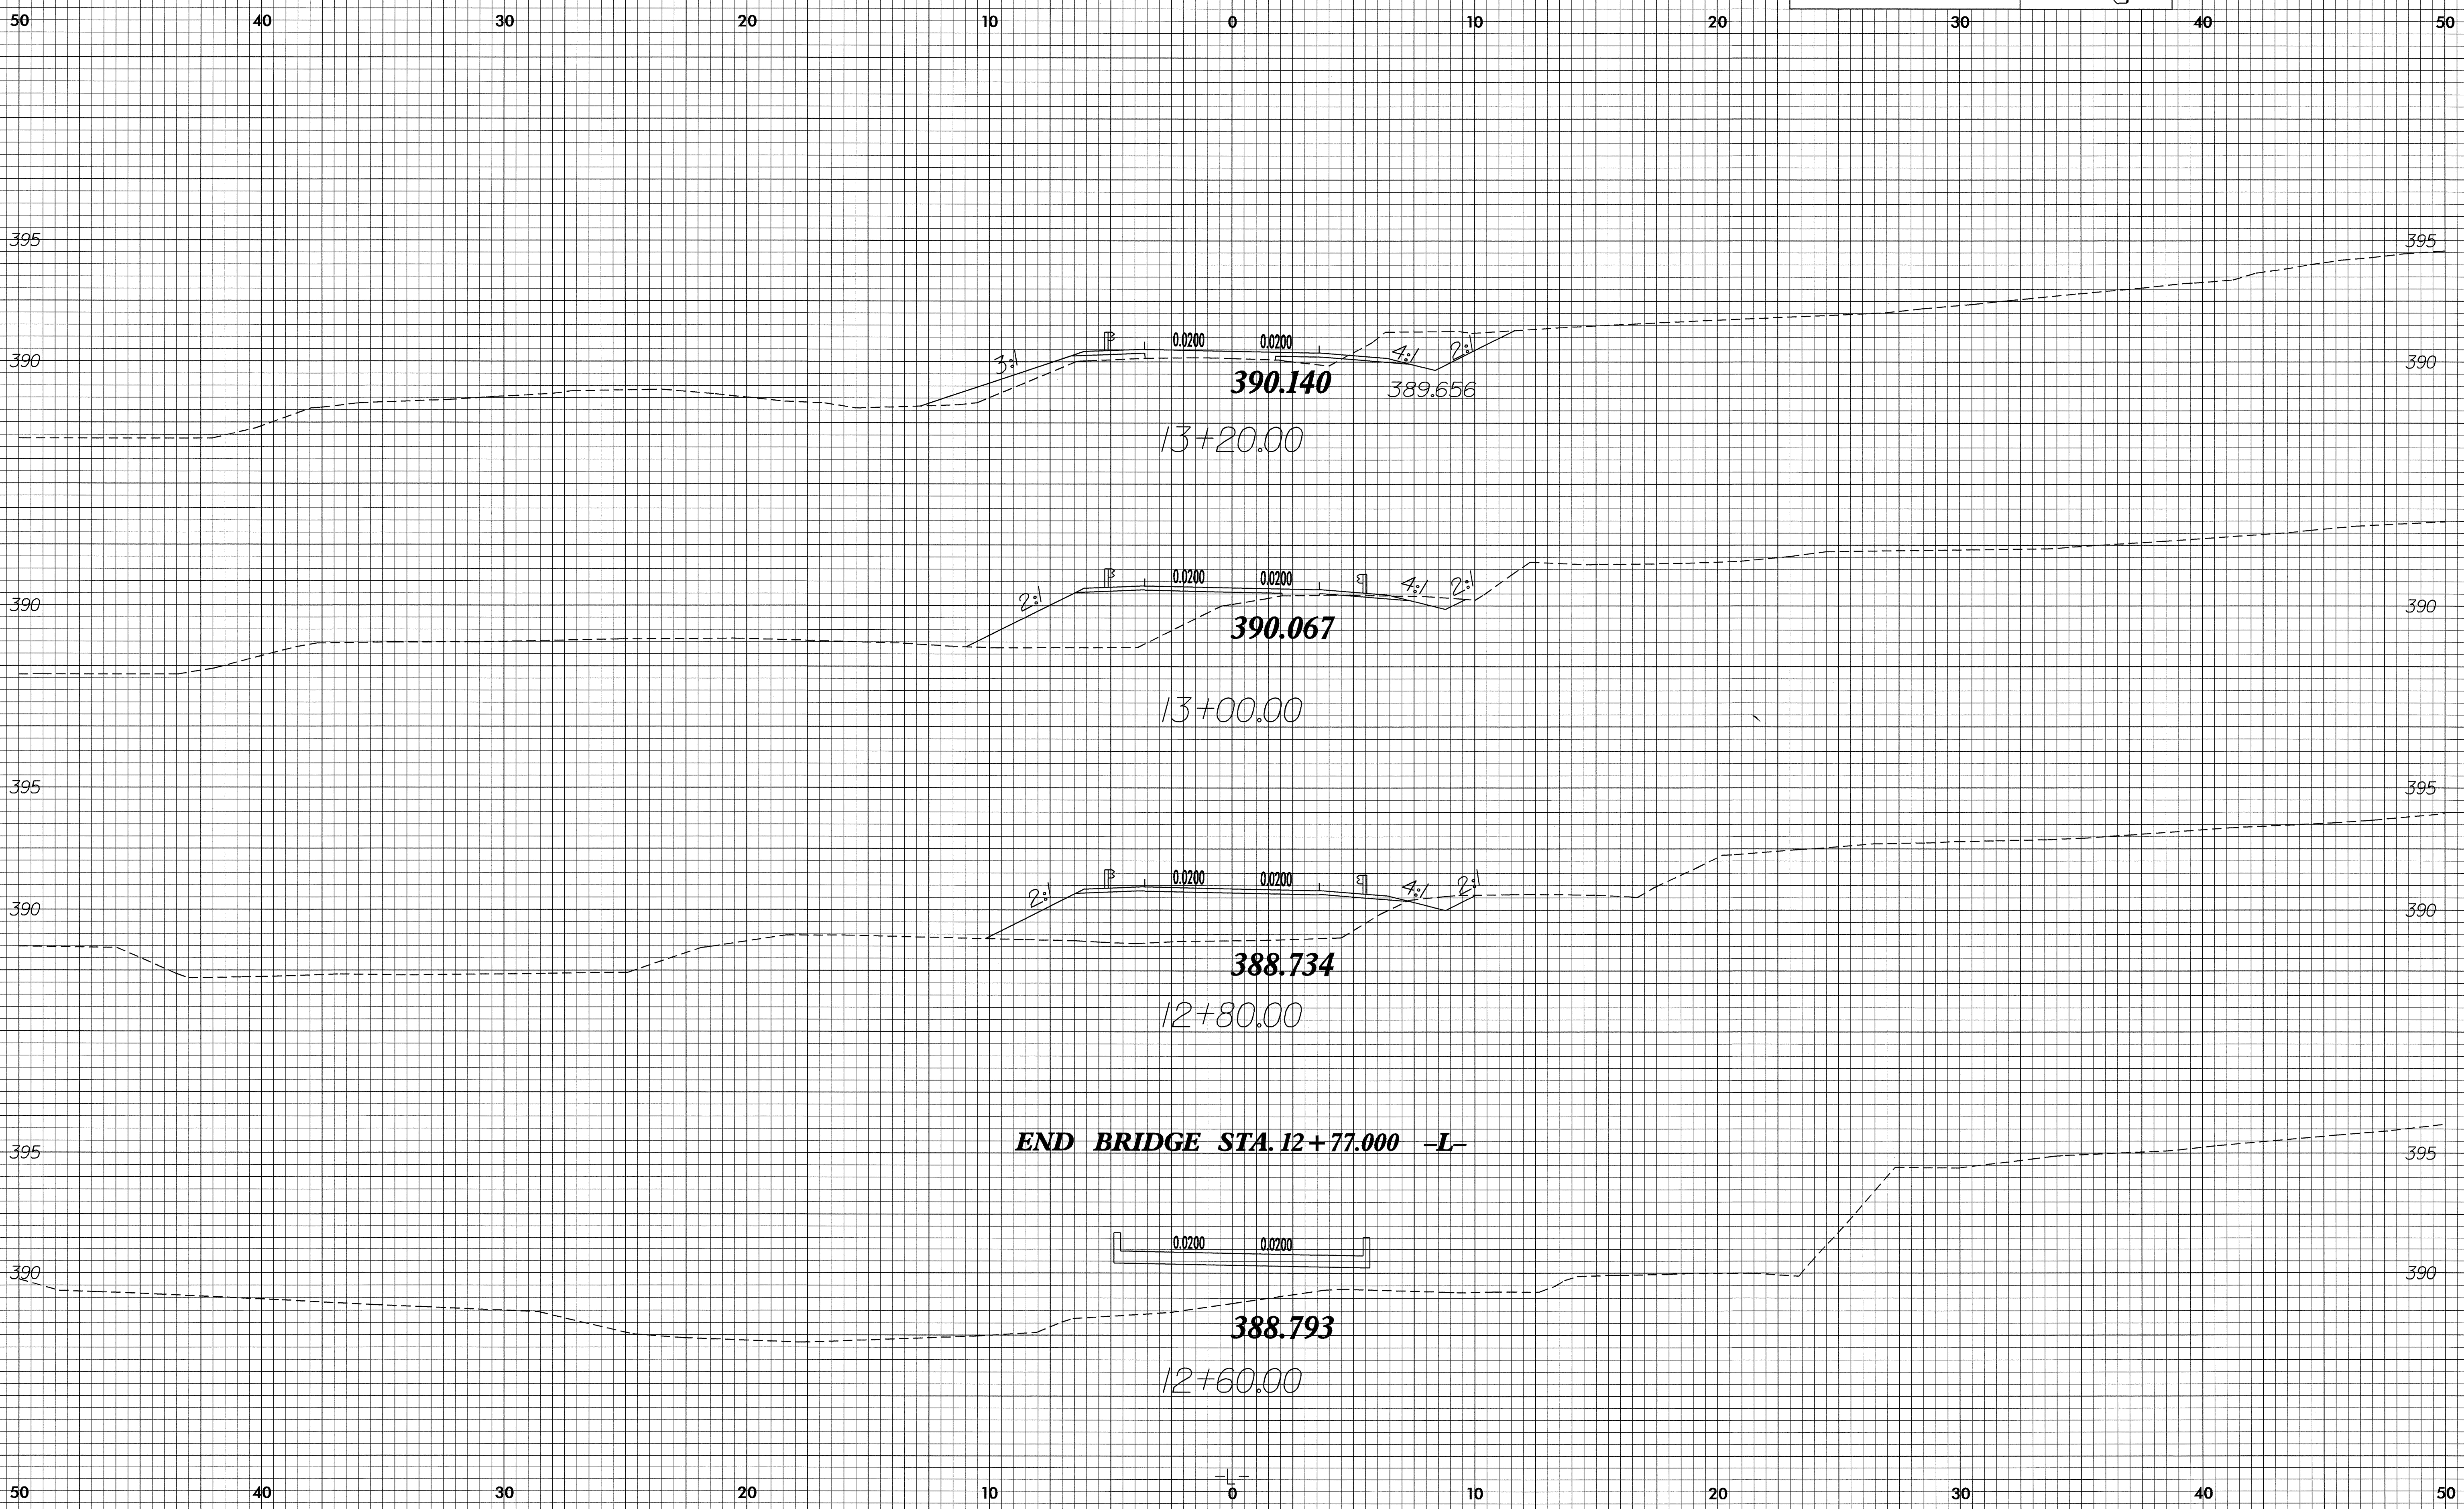

29-NOV-2004 10:22
SCL\enctest\at\RD21301\p1.dgn