

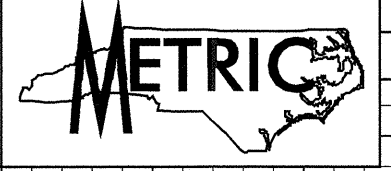


10/25/08

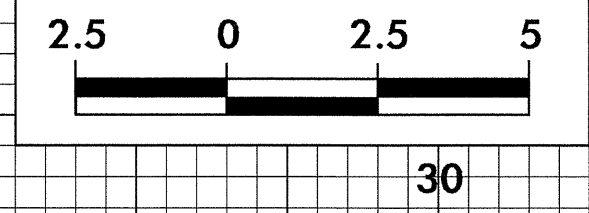

PROJECT REFERENCE NO.	SHEET NO.
B-3266	X-4

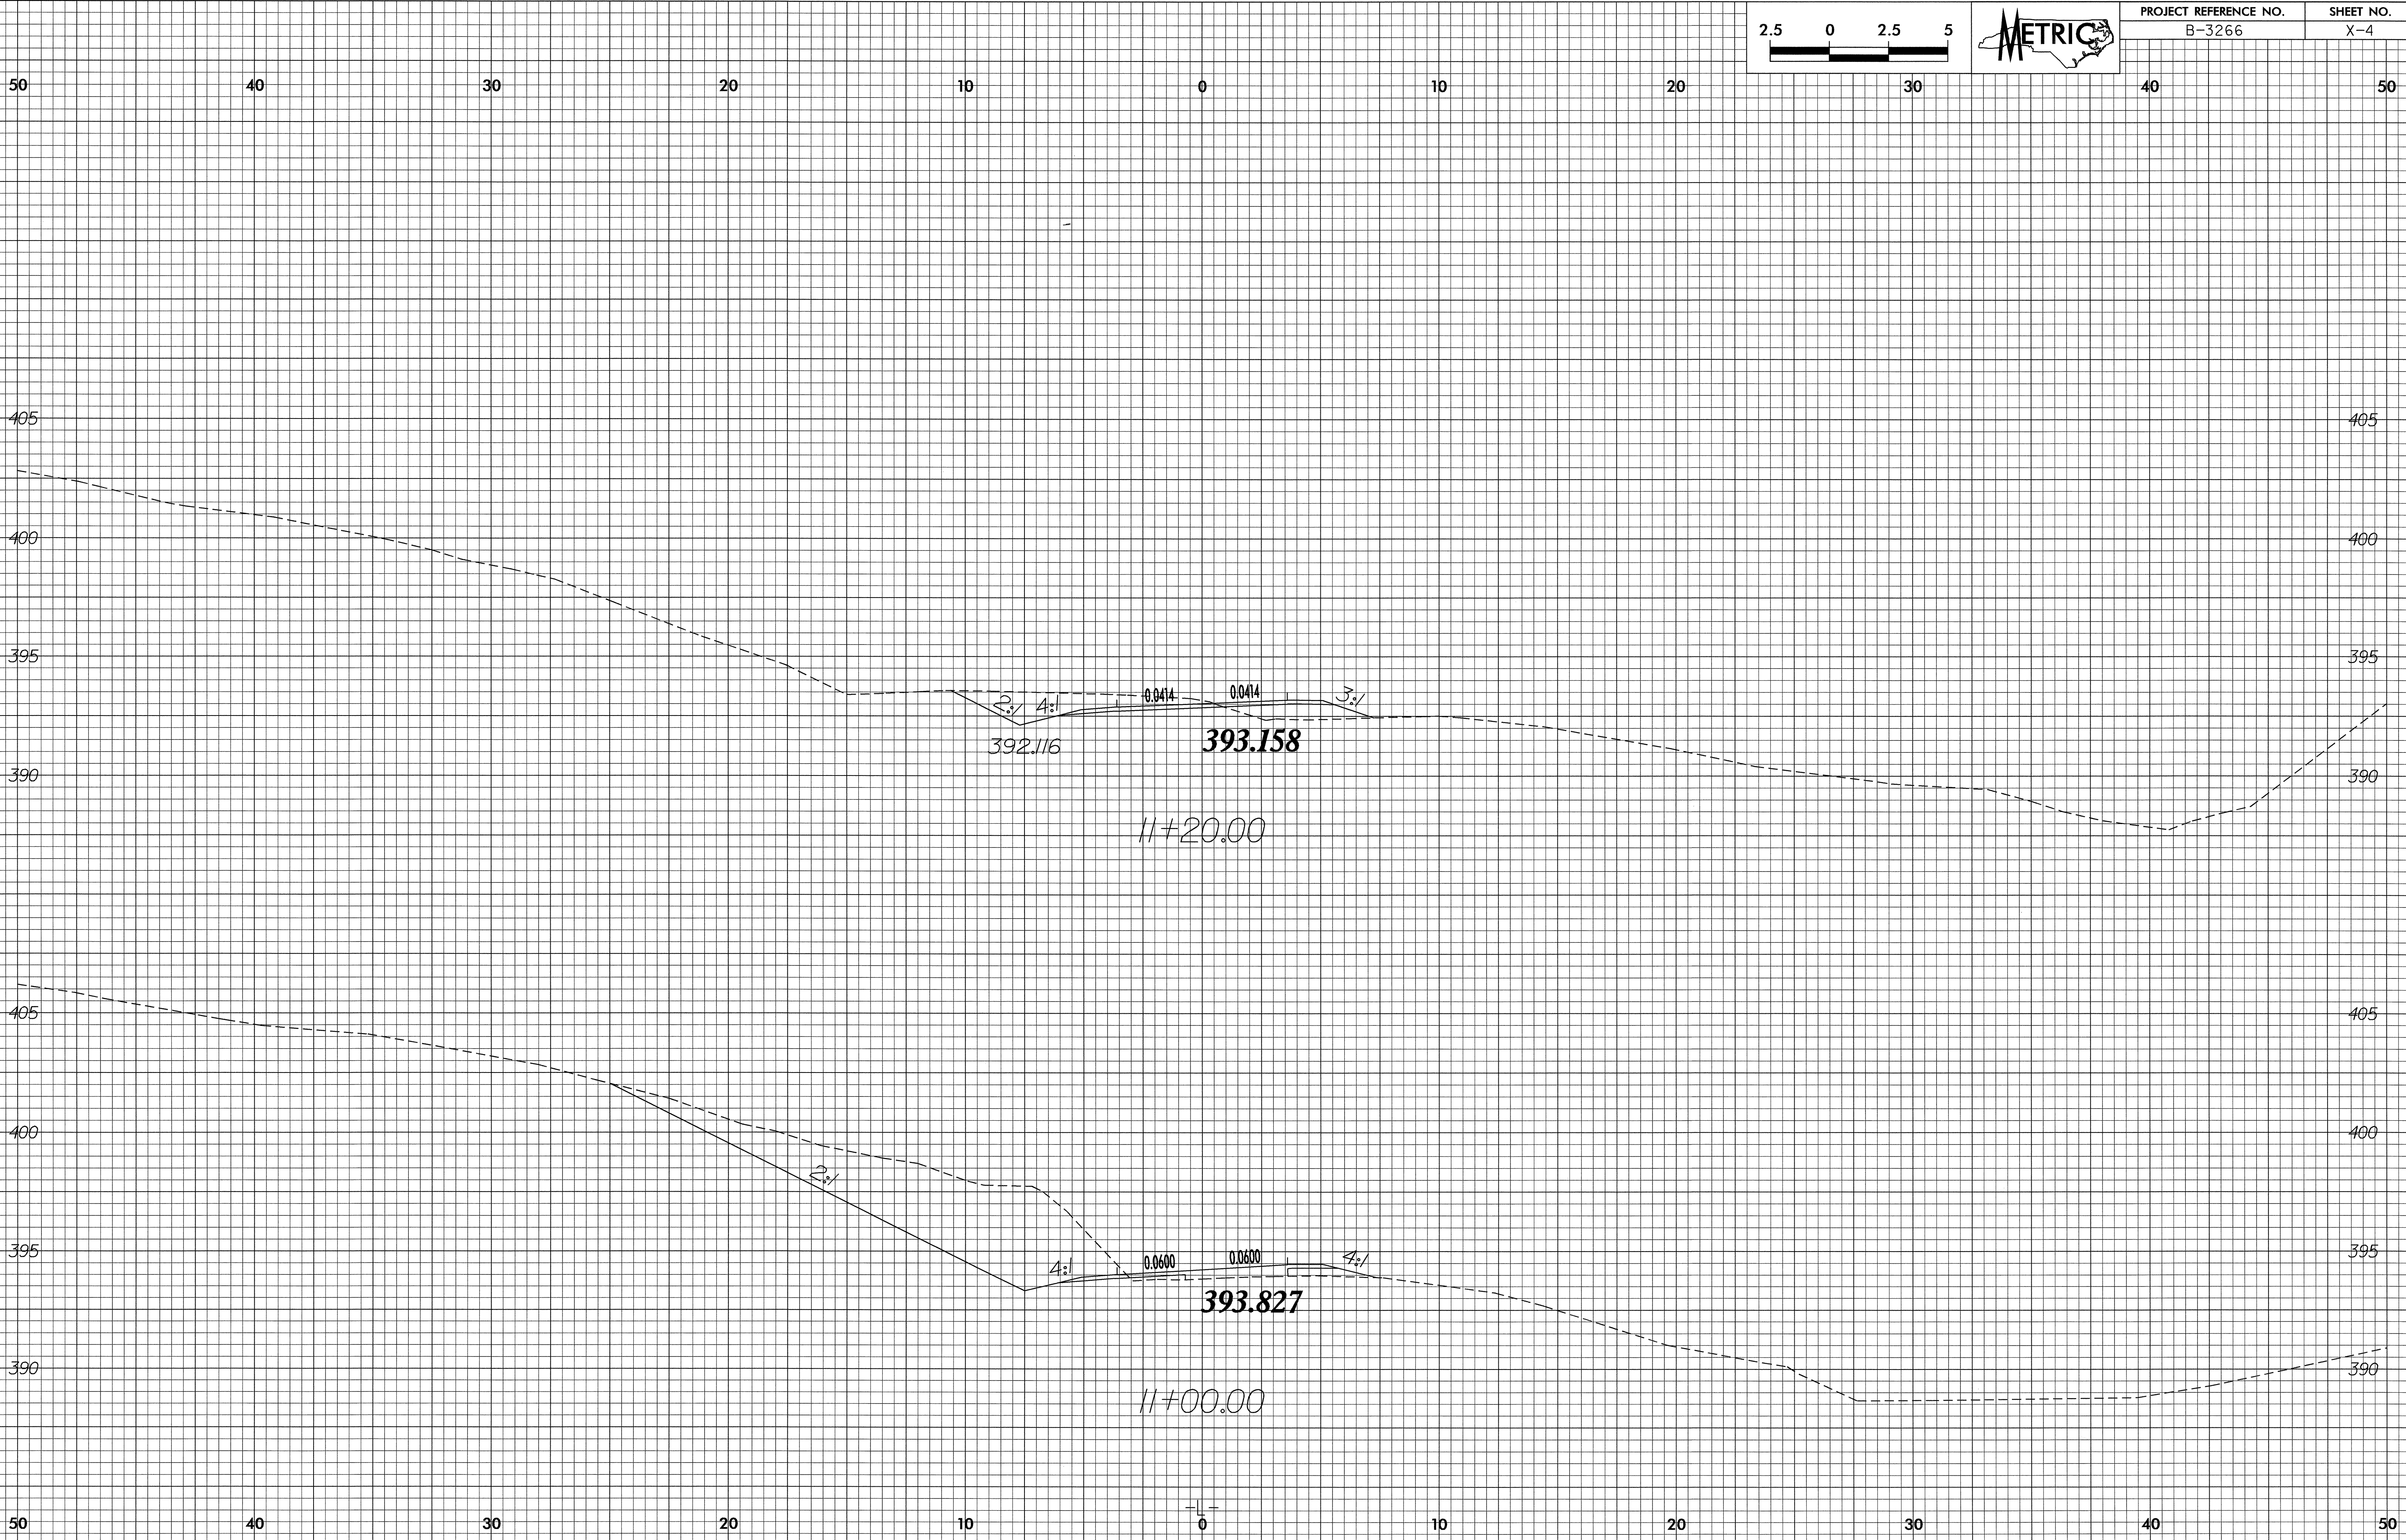

29-NOV-2008 10:21
 S:\enccar\