



10/26/98

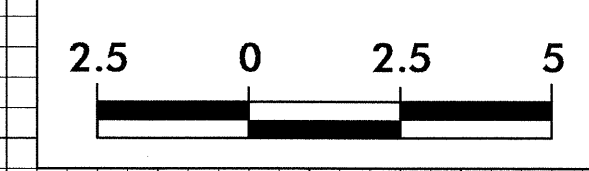

PROJECT REFERENCE NO. B-3266	SHEET NO. X-2
---------------------------------	------------------

50 40 30 20 10 0 10 20 30 40 50

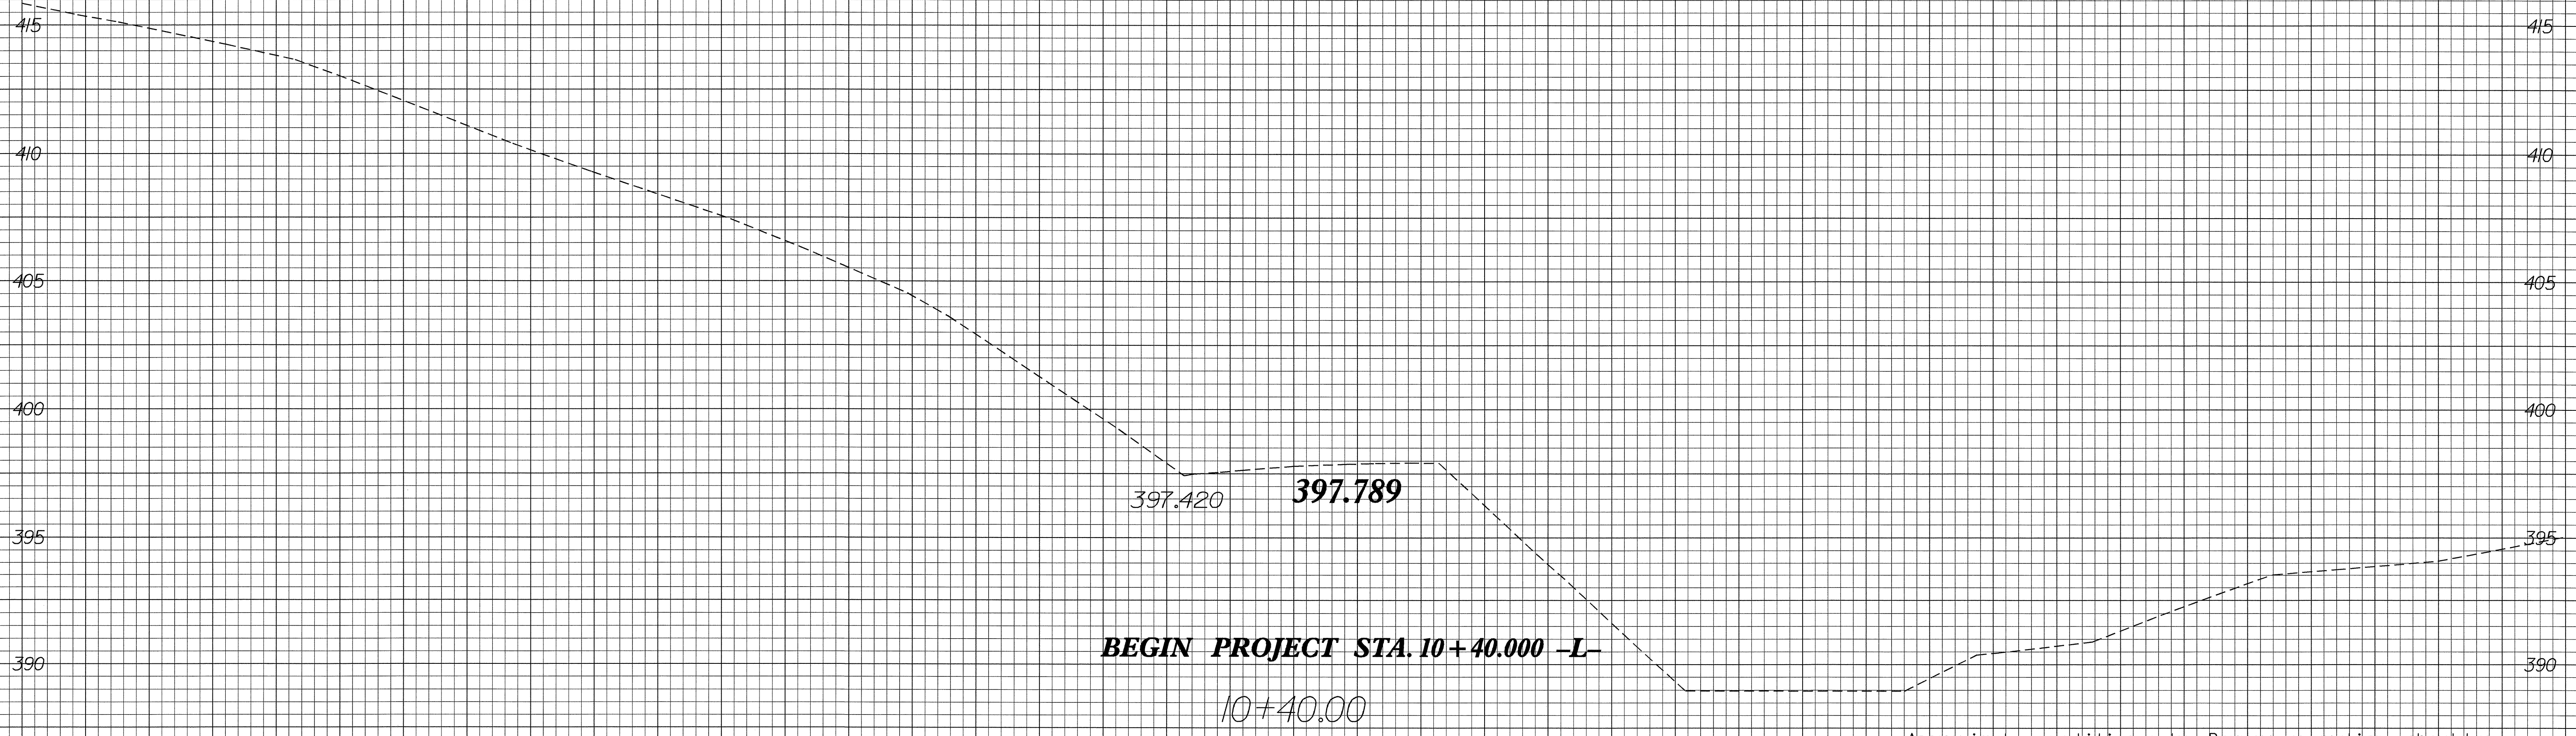

Approximate quantities only. Borrow, excavation, shoulder borrow, fine grading, clearing and grubbing, breaking of existing pavement and removal of existing pavement will be paid for at the contract lump sum price for "Grading".

NOTE: Unclassified excavation will be paid for as a separate pay item.

50 40 30 20 10 0 10 20 30 40 50

13-DEC-2004 16:05
R:\blount_A\101583331\101583331.dgn