


8/17/99

STATE OF NORTH CAROLINA  
DIVISION OF HIGHWAYS

INDEX OF SHEETS, LIST OF STANDARDS, AND GENERAL NOTES

PROJECT REFERENCE NO. R-4408	SHEET NO. 1-A
RW SHEET NO.	

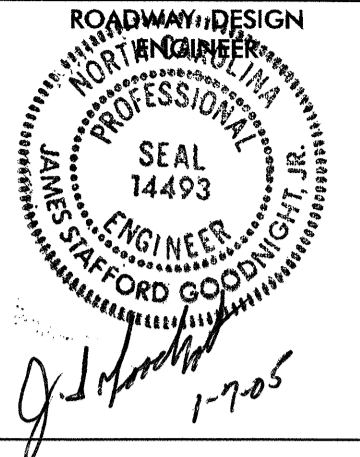

INDEX OF SHEETS

1	TITLE SHEET
1-A	INDEX OF SHEETS, LIST OF STANDARDS, AND GENERAL NOTES
2	DETAIL OF GUARDRAIL PLACEMENT AT STRUCTURES
2-A - 2-C	DETAIL OF GUARDRAIL ANCHOR UNITS
2-D - 2-G	GUARDRAIL INSTALLATION
3	SUMMARY OF QUANTITIES
3-A - 3-C	GUARDRAIL SUMMARIES
4	PLAN SHEET 4
TCP-1 - TCP-6	TRAFFIC CONTROL PLANS

LIST OF STANDARDS

862.01 GUARDRAIL PLACEMENT

GENERAL NOTES

GENERAL NOTES: 2002 SPECIFICATIONS  
EFFECTIVE: 01-15-02  
REVISED: 05-14-03

GUARDRAIL:

THE GUARDRAIL LOCATIONS SHOWN ON THE PLANS MAY BE ADJUSTED DURING CONSTRUCTION AS DIRECTED BY THE ENGINEER. THE CONTRACTOR SHOULD CONSULT WITH THE ENGINEER PRIOR TO ORDERING GUARDRAIL MATERIAL.

07-JAN-2005 14:01  
F:\Roadway\Proj\R-4408\_rdy\_typ.dgn  
MRHussey AT

10