
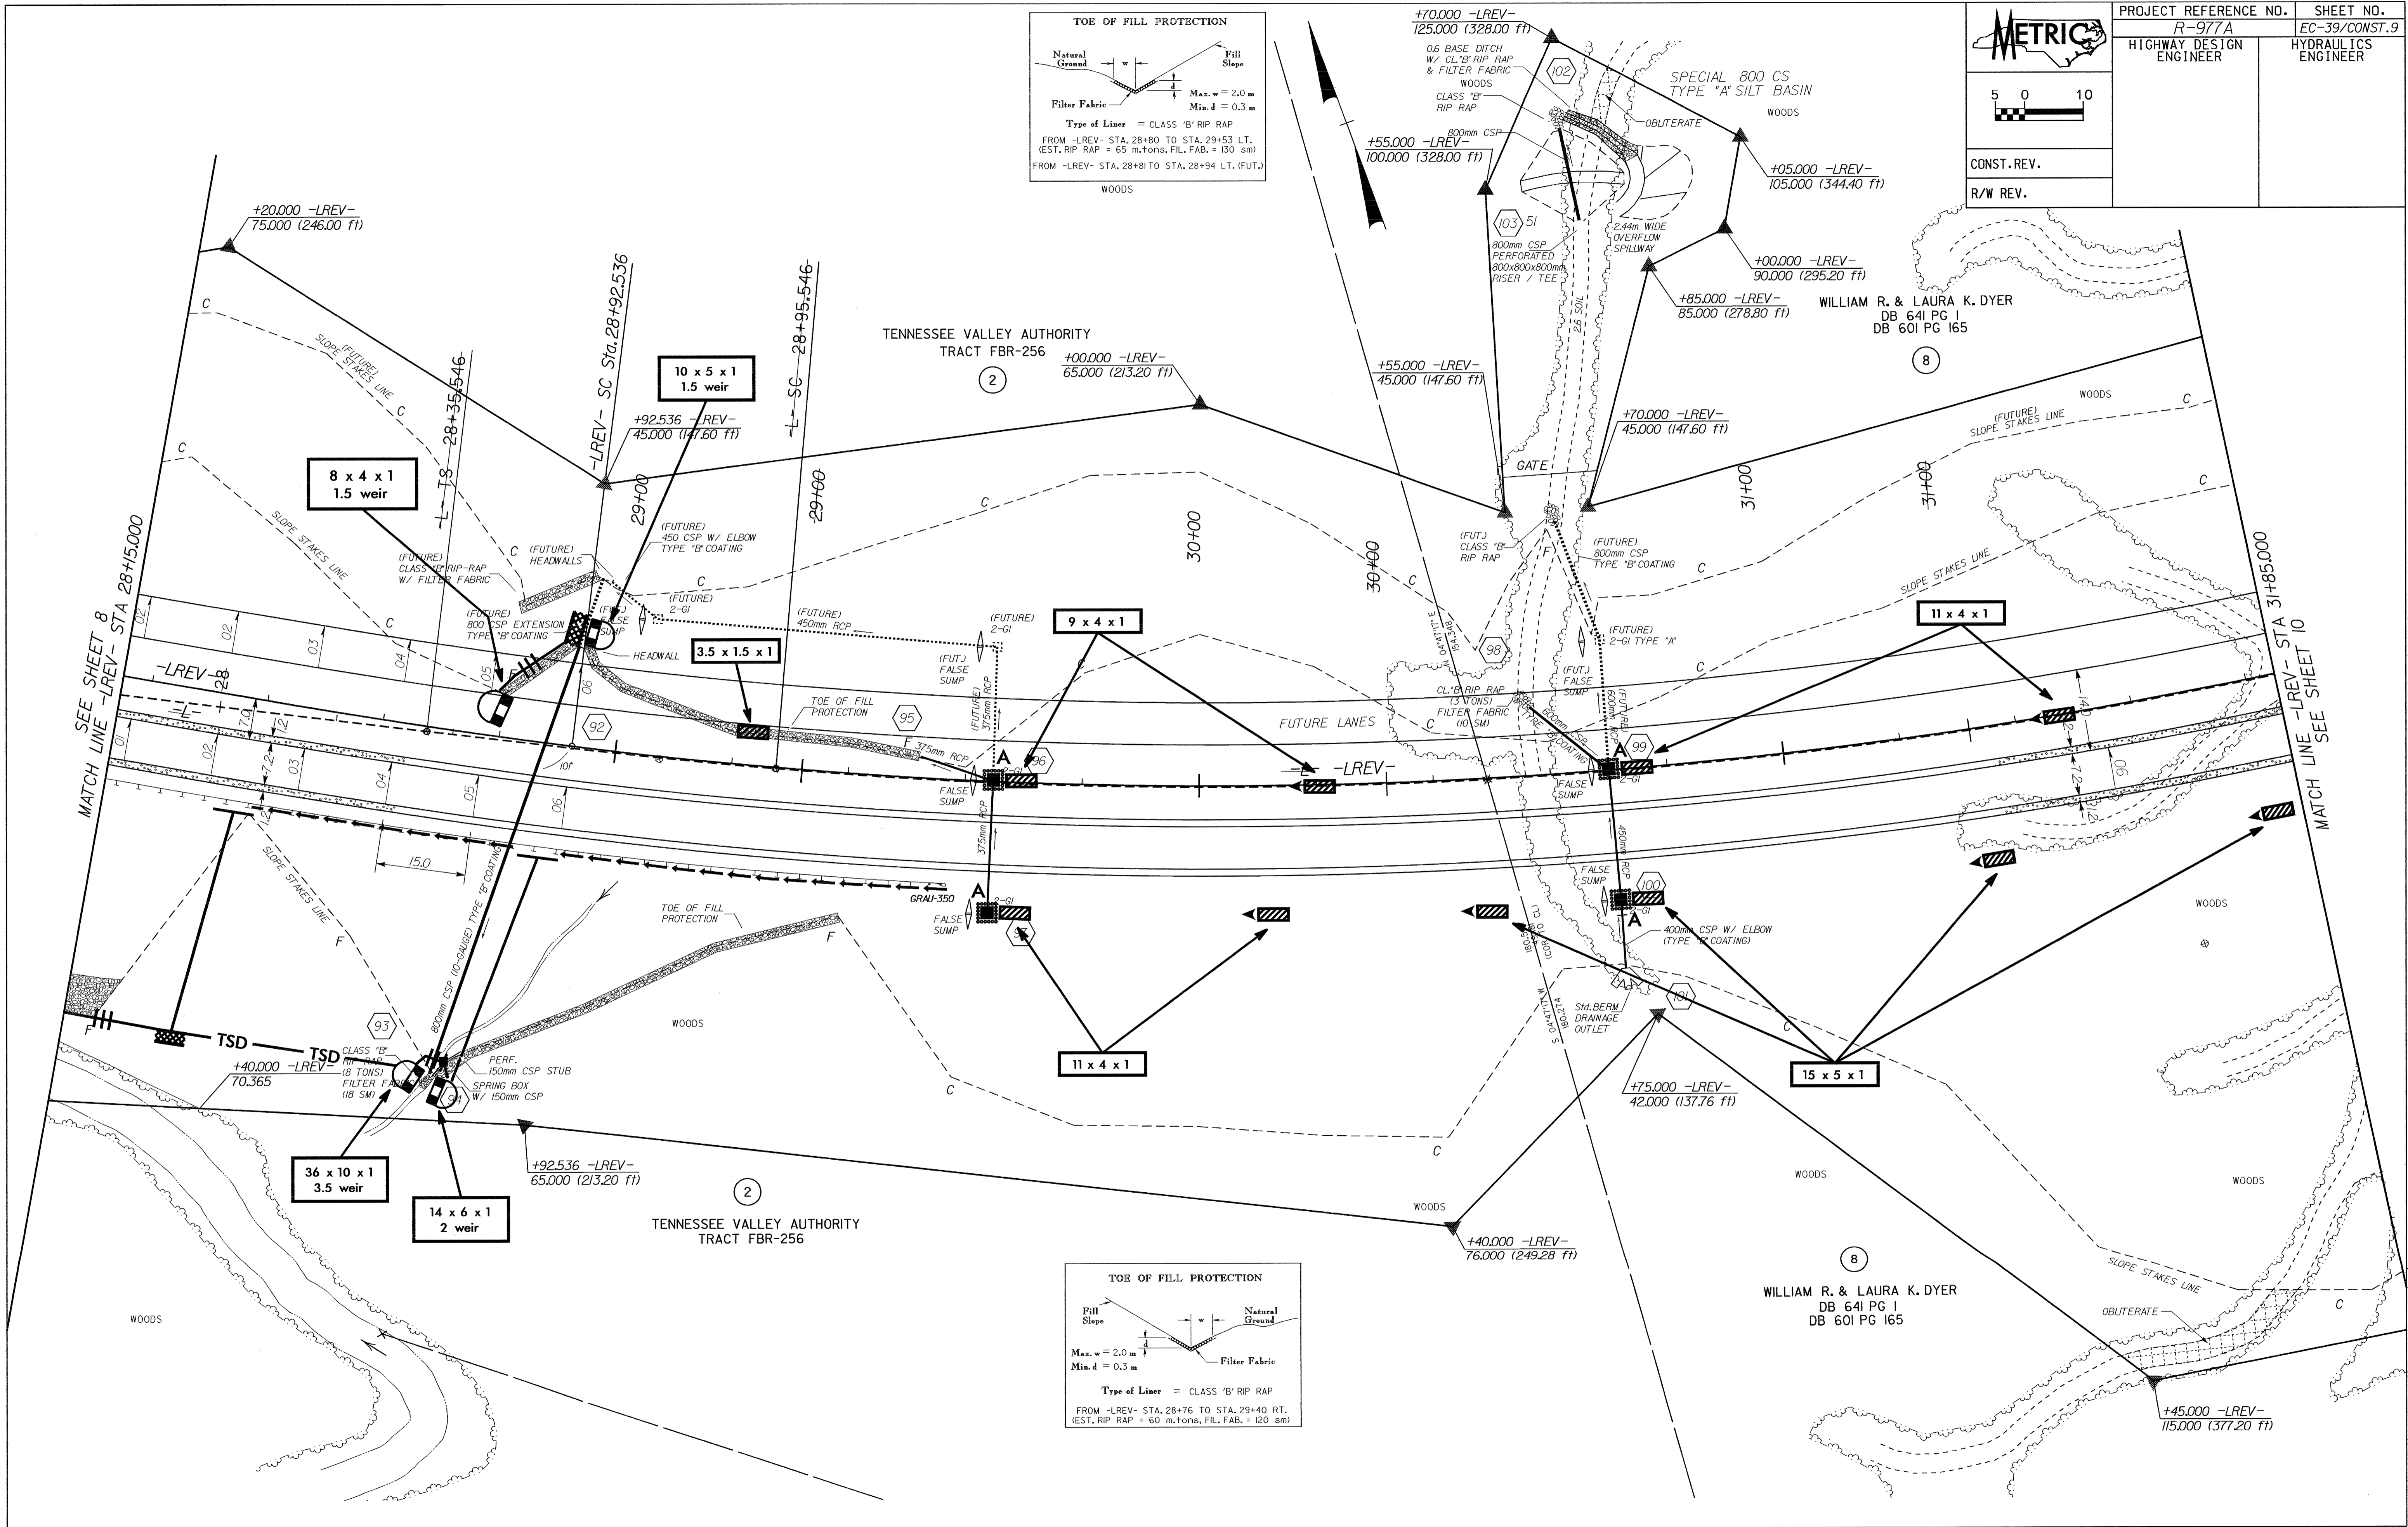
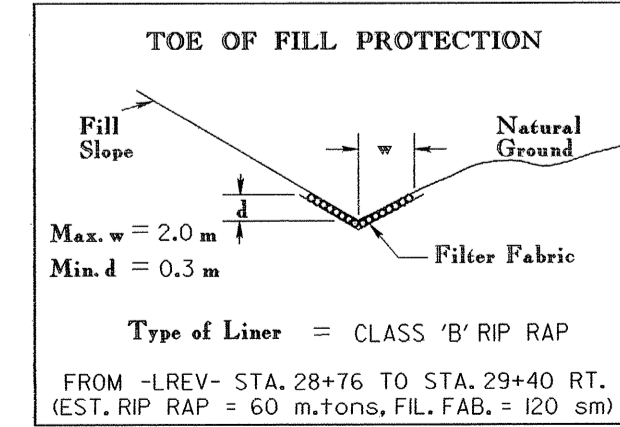


PROJECT REFERENCE NO. R-977A	SHEET NO. EC-39/CONST.9
HIGHWAY DESIGN ENGINEER	HYDRAULICS ENGINEER
CONST. REV.	
R/W REV.	

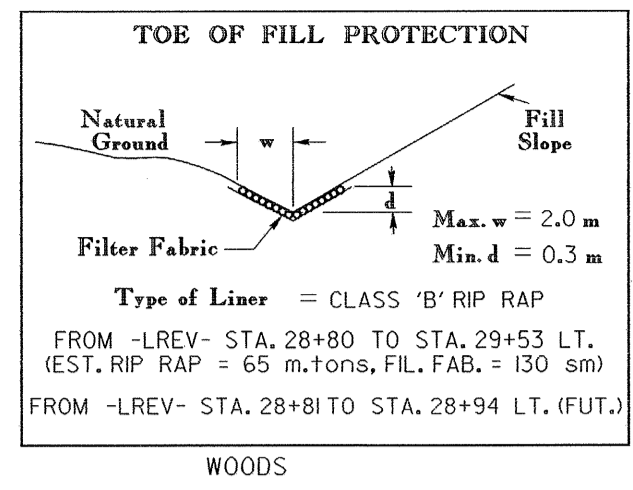

WILLIAM R. & LAURA K. DYER
DB 641 PG 1
DB 601 PG 165

TENNESSEE VALLEY AUTHORITY
TRACT FBR-256