
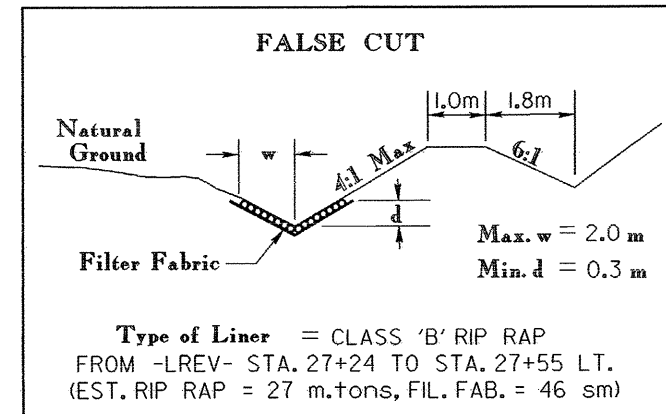
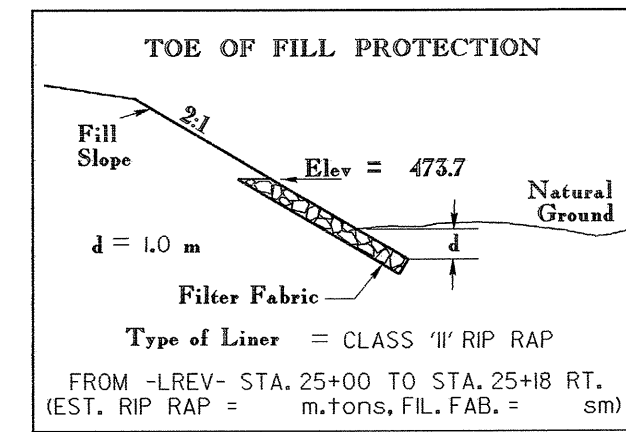
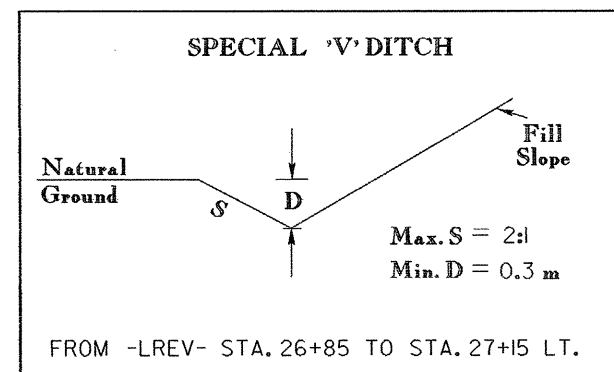



PROJECT REFERENCE NO. R-977A HIGHWAY DESIGN ENGINEER	SHEET NO. EC-38/CONST. 8 HYDRAULICS ENGINEER
CONST. REV.	
R/W REV.	

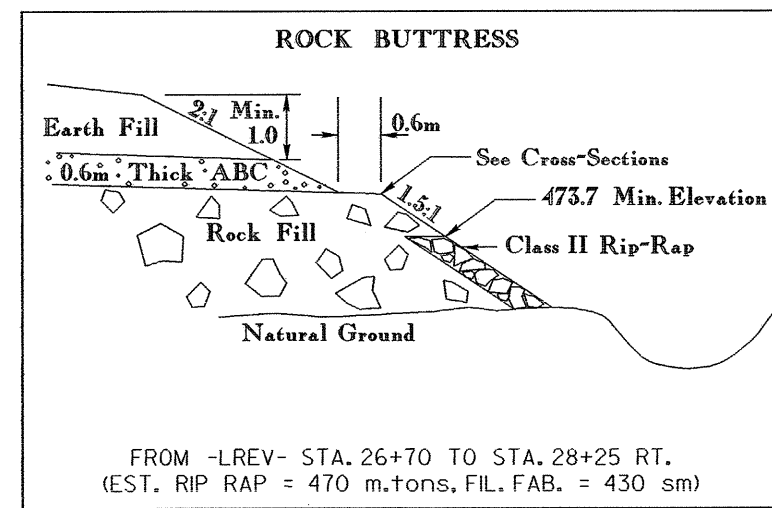

RIGHT OF WAY PLAN SHEETS 7 AND 8

MATCH LINE -LCIB- STA 24+85.000
SEE SHEET 7

MATCH LINE -LREV- STA 28+15.000
SEE SHEET 9

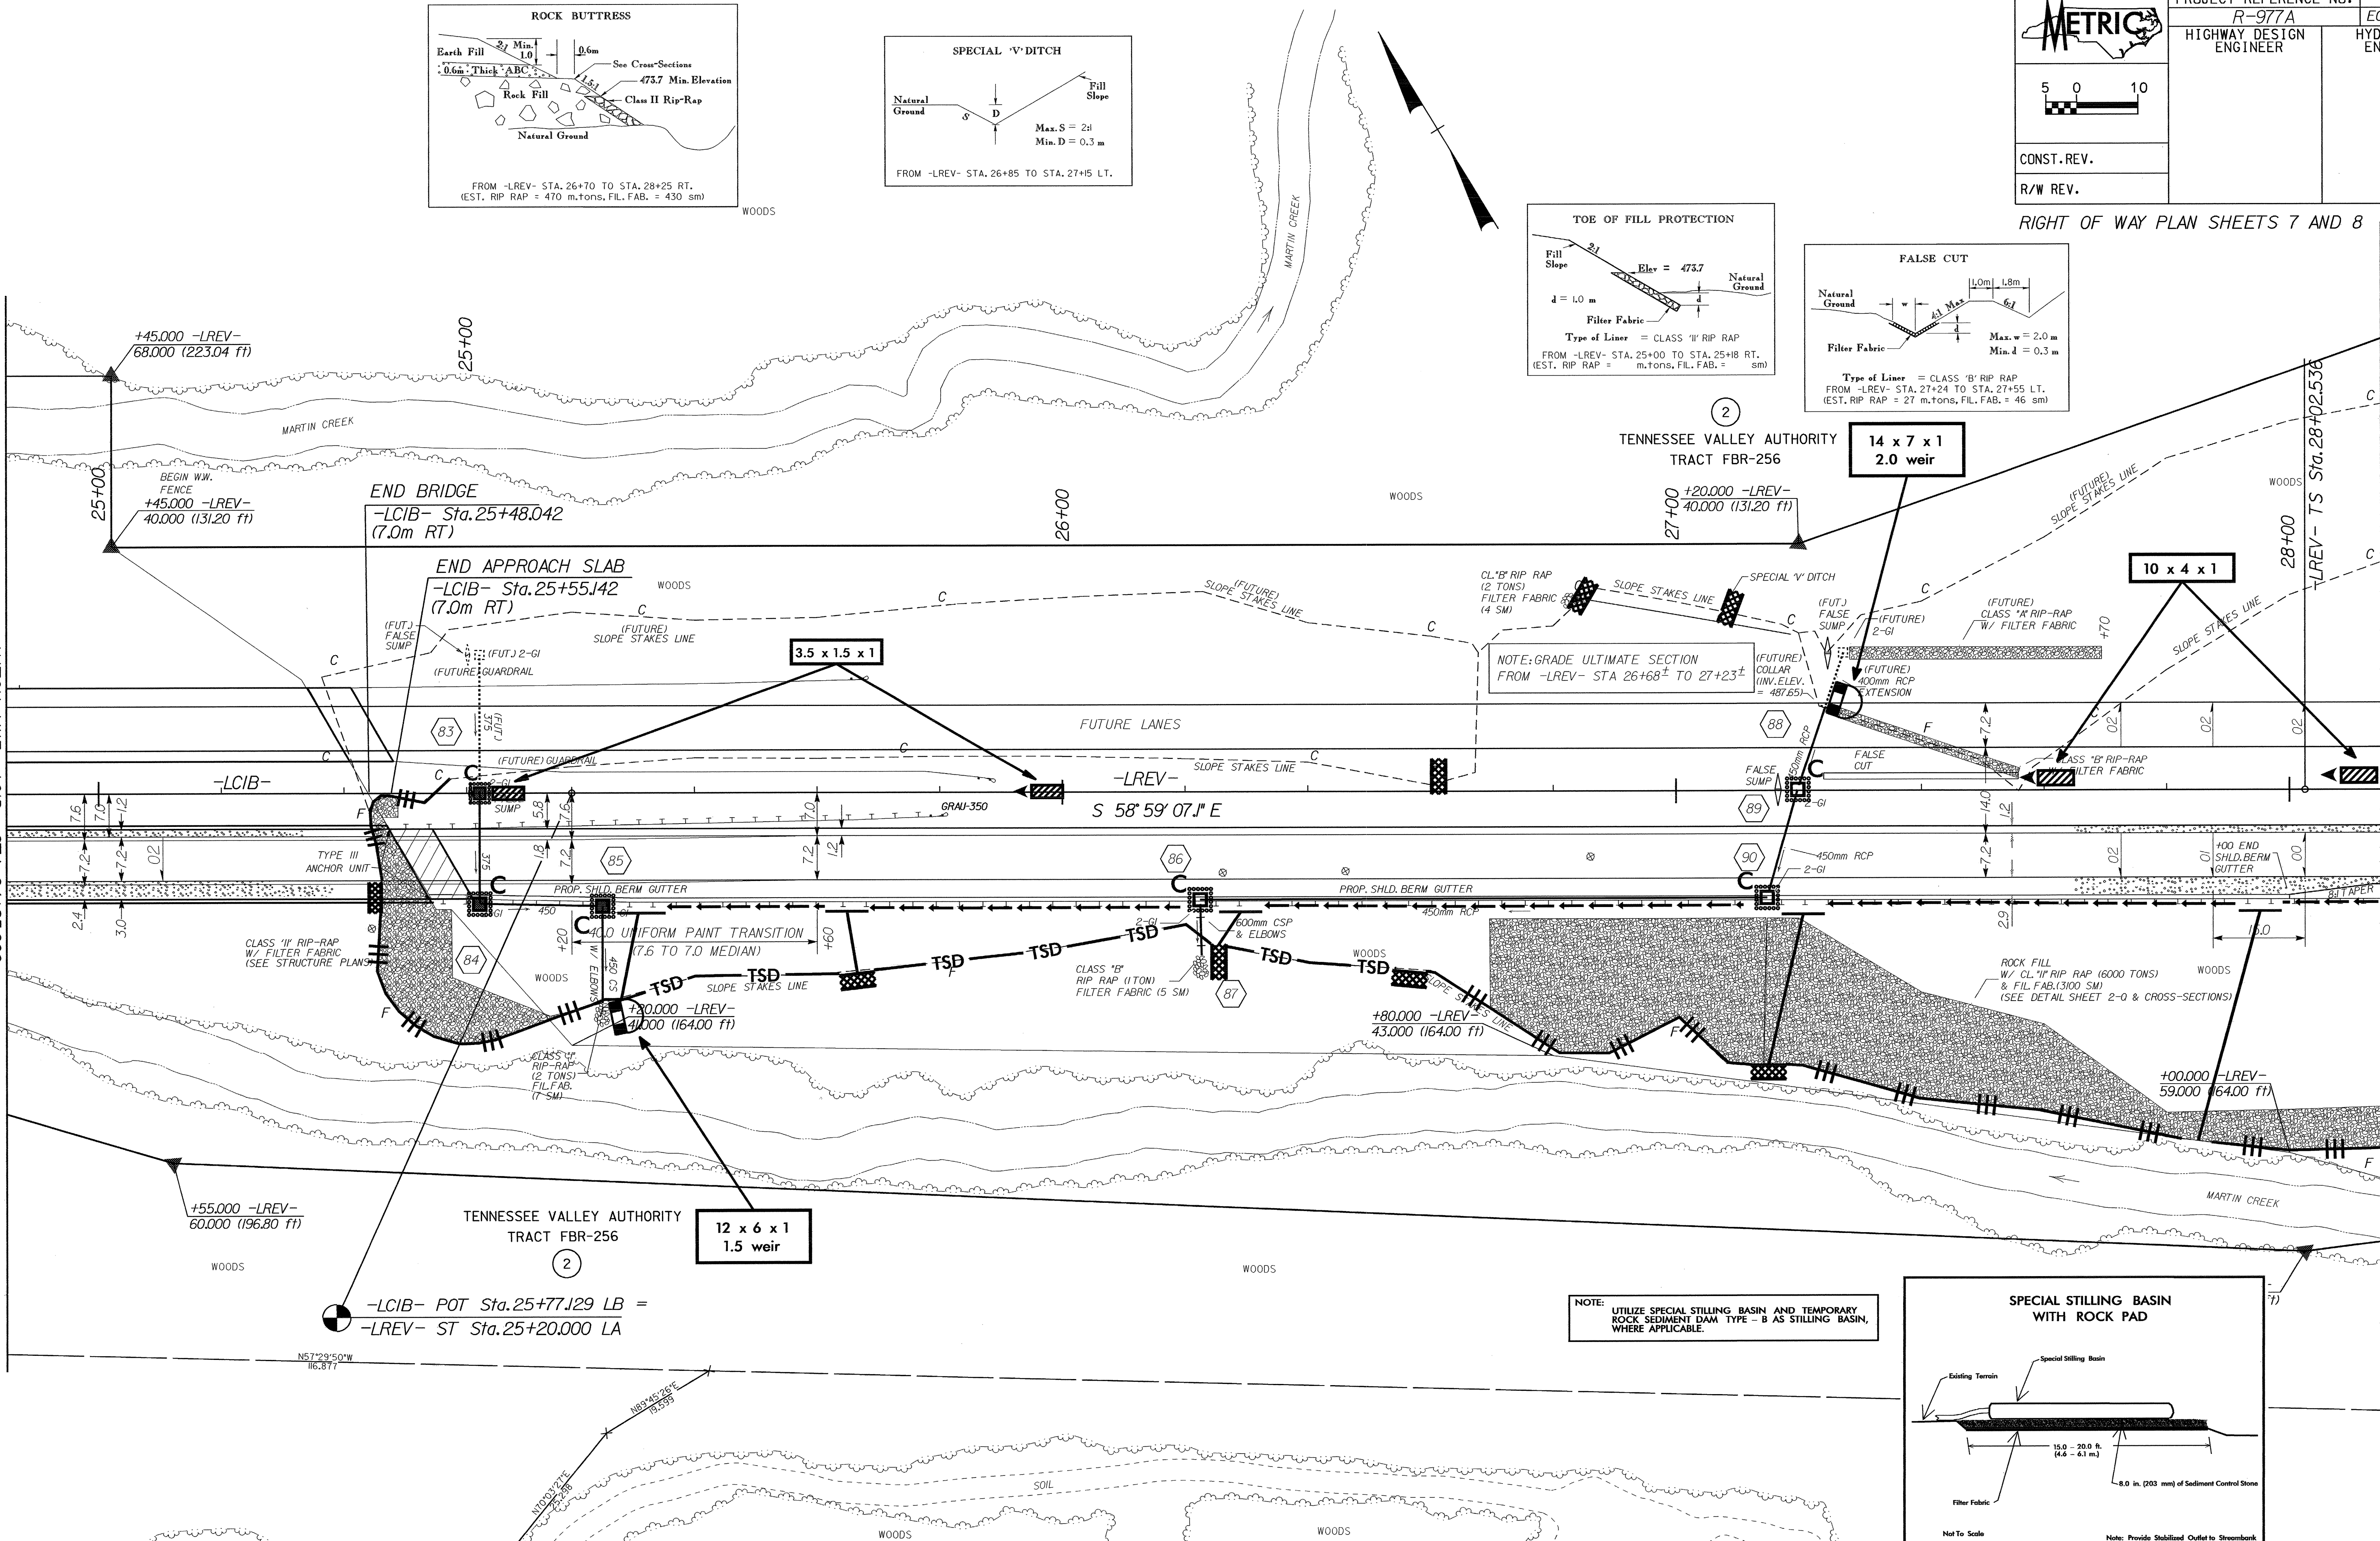

NOTE: GRADE ULTIMATE SECTION FROM -LREV- STA 26+68 TO 27+23

NOTE: UTILIZE SPECIAL STILLING BASIN AND TEMPORARY ROCK SEDIMENT DAM TYPE - B AS STILLING BASIN, WHERE APPLICABLE.

