



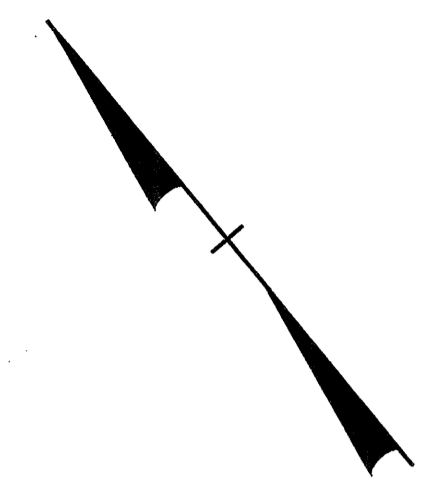

PROJ. REFERENCE NO. R-977A	SHEET NO. PM-2
-------------------------------	-------------------

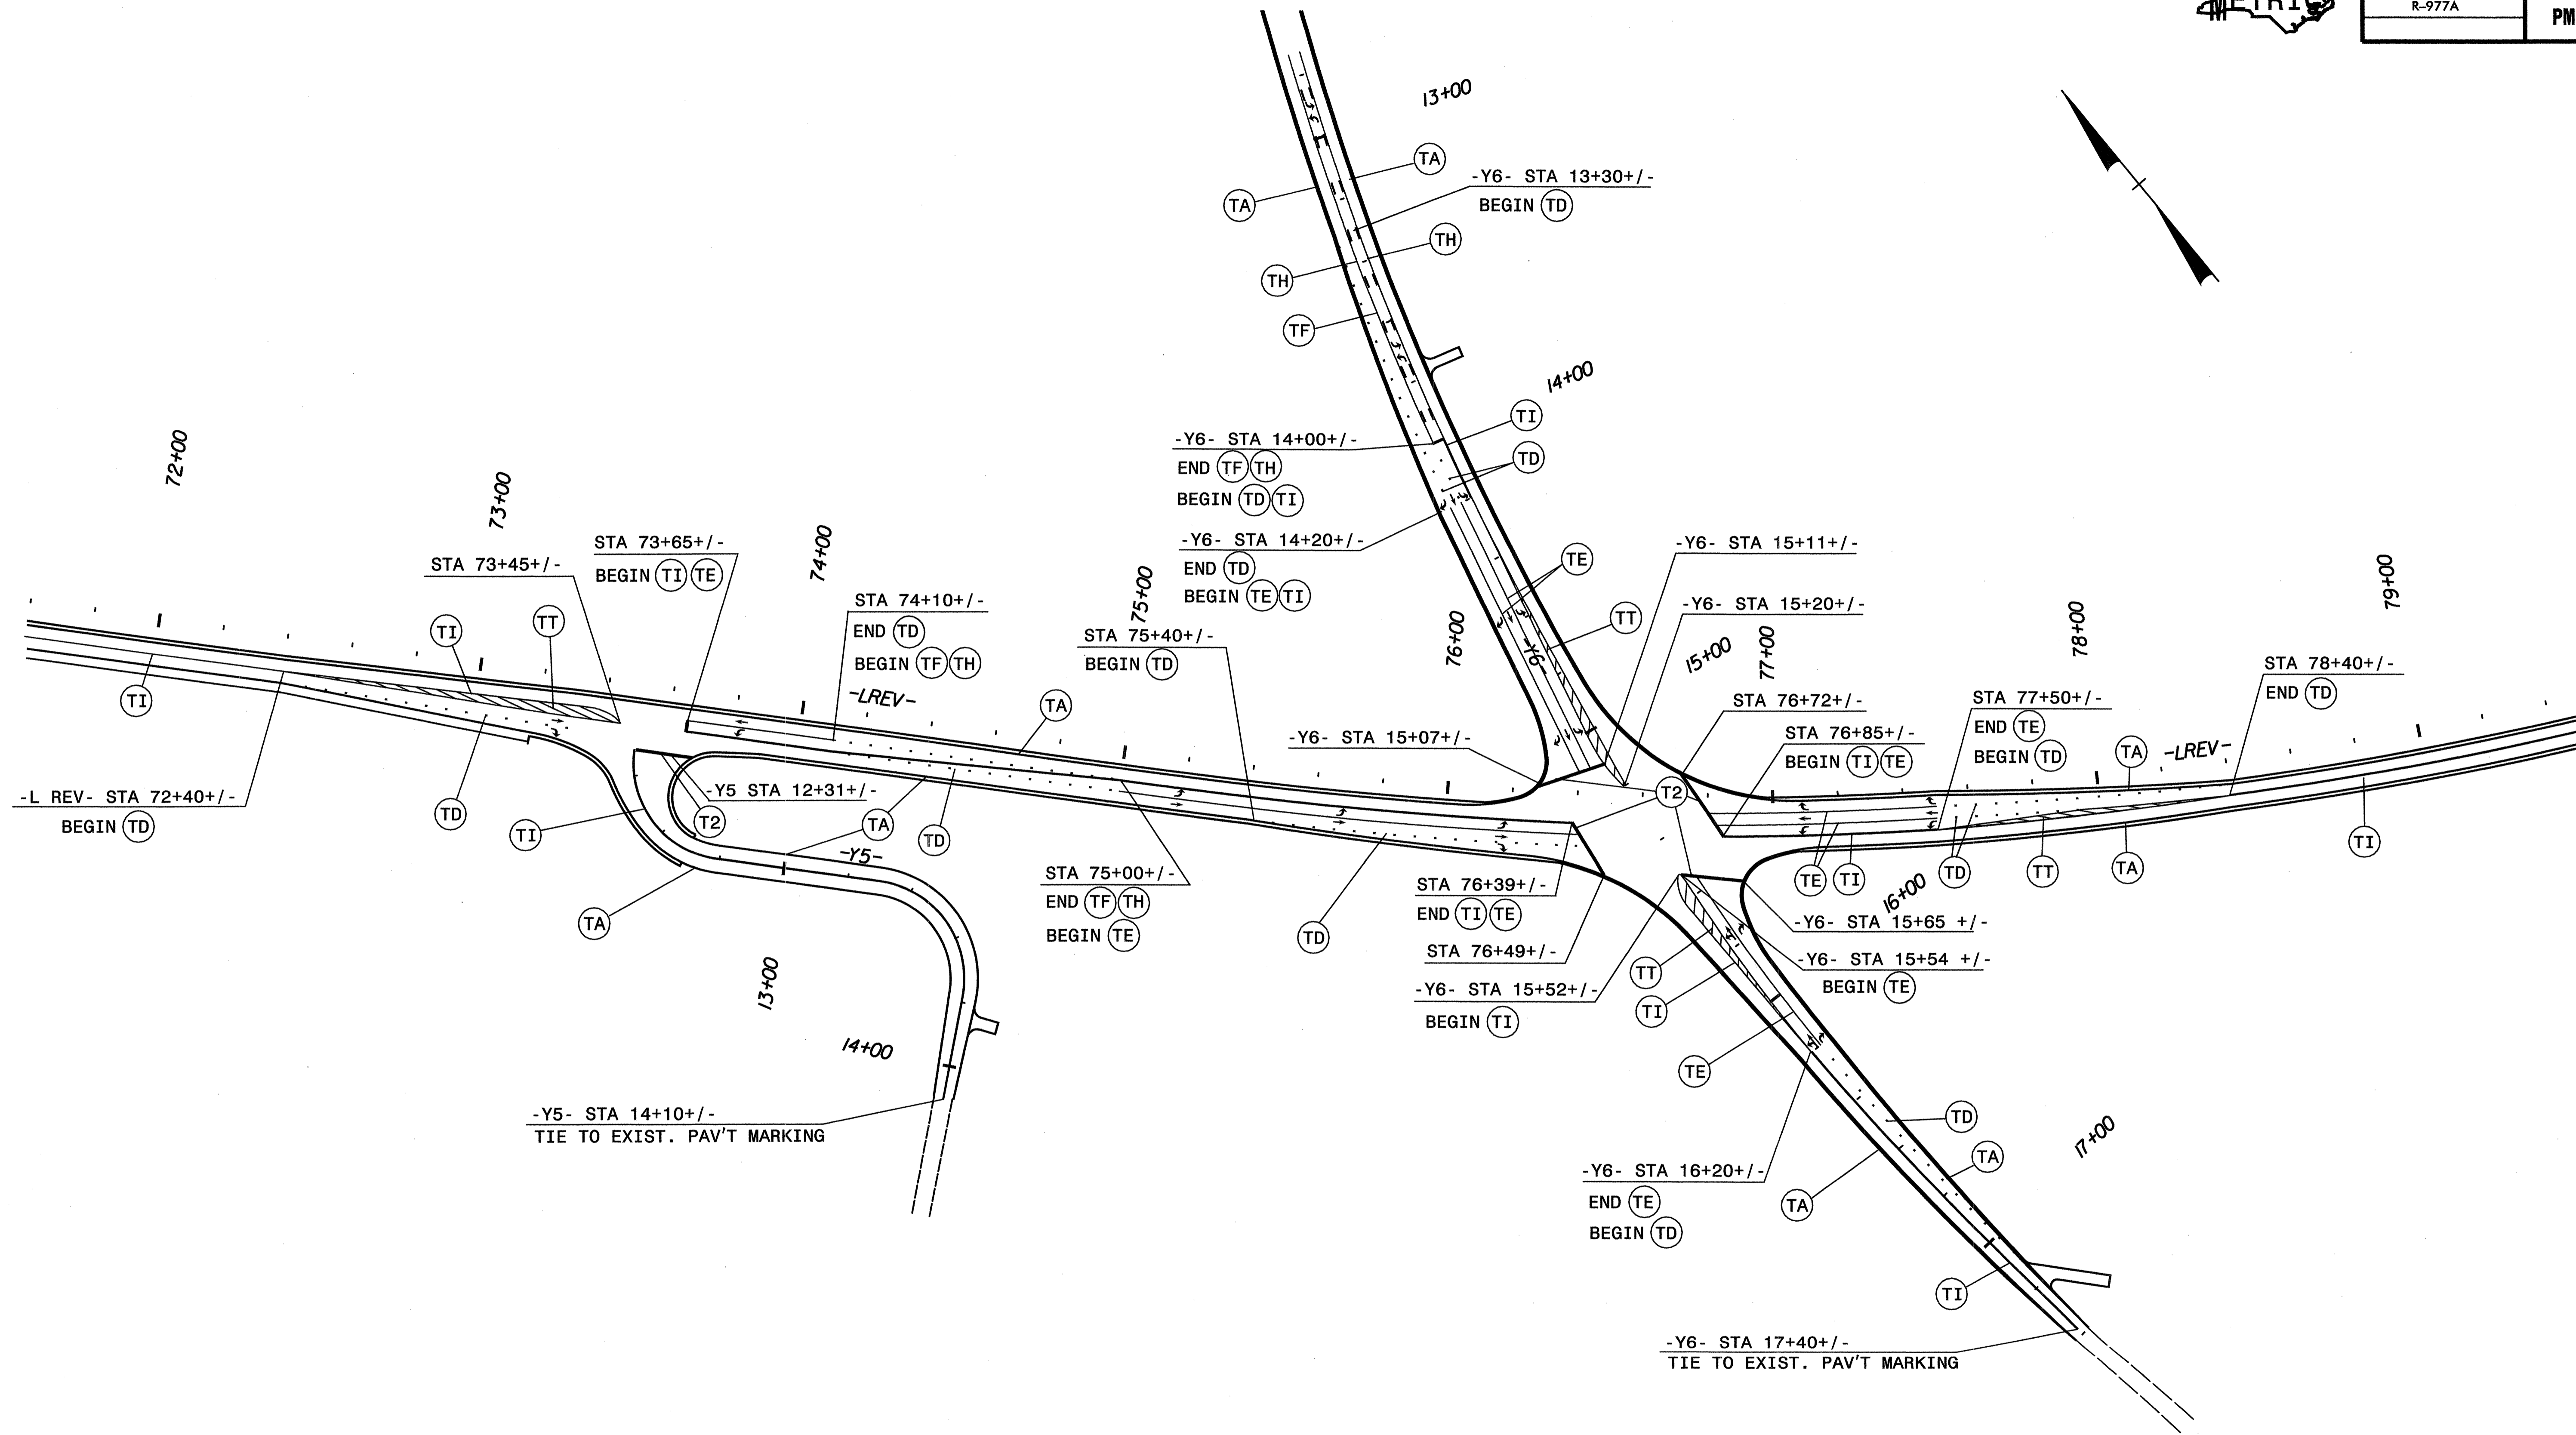

NOTE: SEE NCDOT STD. 1205.04 & 1205.05 FOR STANDARD PAVEMENT MARKINGS  
SEE ROADWAY DETAIL SHEET 2-H FOR EDGELINE RADII AT INTERSECTIONS


**LOCHNER**  
H. W. LOCHNER, INC.  
2840 PLAZA PLACE, SUITE 202  
RALEIGH, NC 27612

APPROVED: *[Signature]* DATE: 11-16-04

SEAL  
NORTH CAROLINA  
PROFESSIONAL  
ENGINEER  
THOMAS A. MCCLOSKEY

**FINAL PAVEMENT MARKINGS**

SCALE: 1:1000  
DATE: 8/30/2004  
DWG. BY: TAM  
DESIGN BY: TAM  
REVIEWED BY: SCB

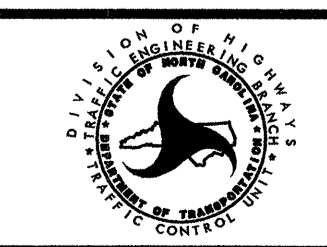

NO.	REVISIONS

D:\design\ncp\09077\_NCS\_PM\_02.dgn 10/11/2004 12:40:52 PM