

8.1910203 / R-977A

CROSS-SECTION

CHEROKEE COUNTY

PROPOSED BRIDGE ON US 64, OVER SR 1558

BRIDGE NO. 3

B1-

ε  
-LREY-

500 500


495 495

490 490

485 485

480 480

475 475

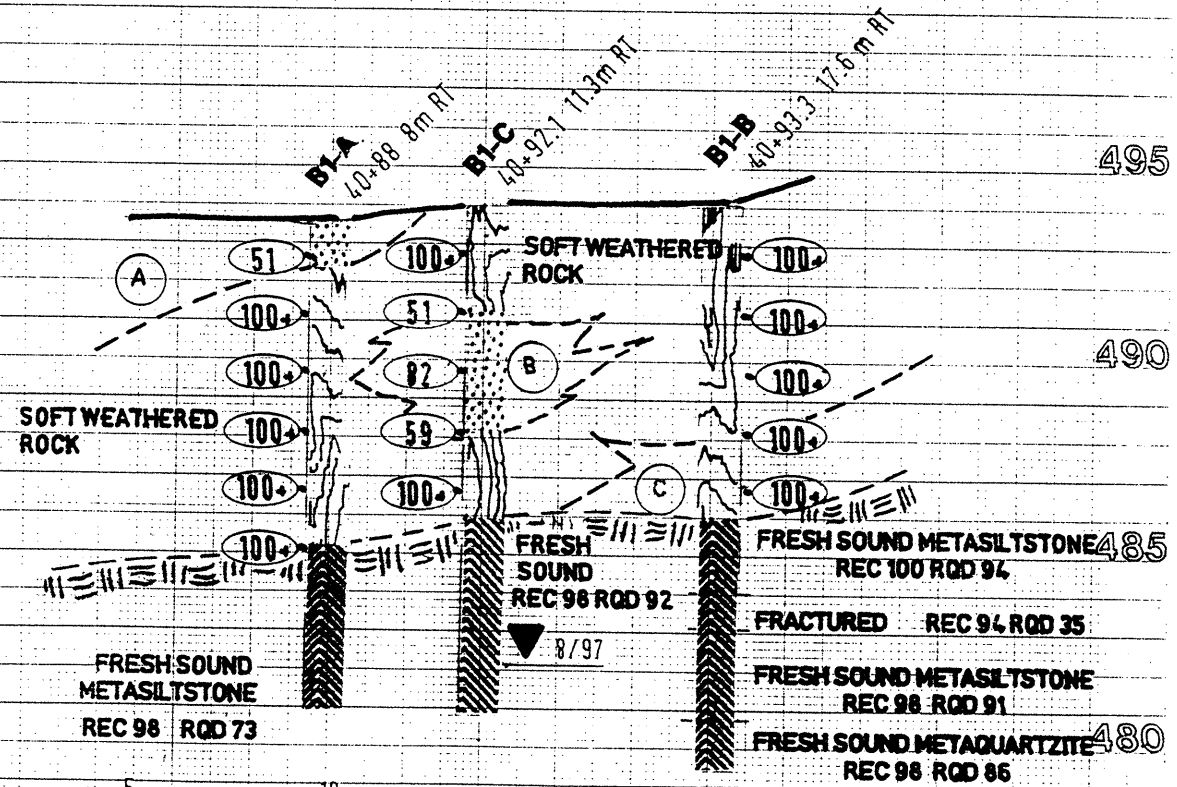

- (A) SAPROLITE BROWN TO GREEN VERY DENSE SILTY COARSE SAND
- (B) SAPROLITE BROWN TO GREEN VERY DENSE SILTY SAND
- (C) SOFT WEATHERED ROCK WITH SAPROLITE SEAMS

METRIC 1:200