


PROJECT NO: 8.1910203 (R-977A)
 CHEROKEE COUNTY
 BRIDGE 3

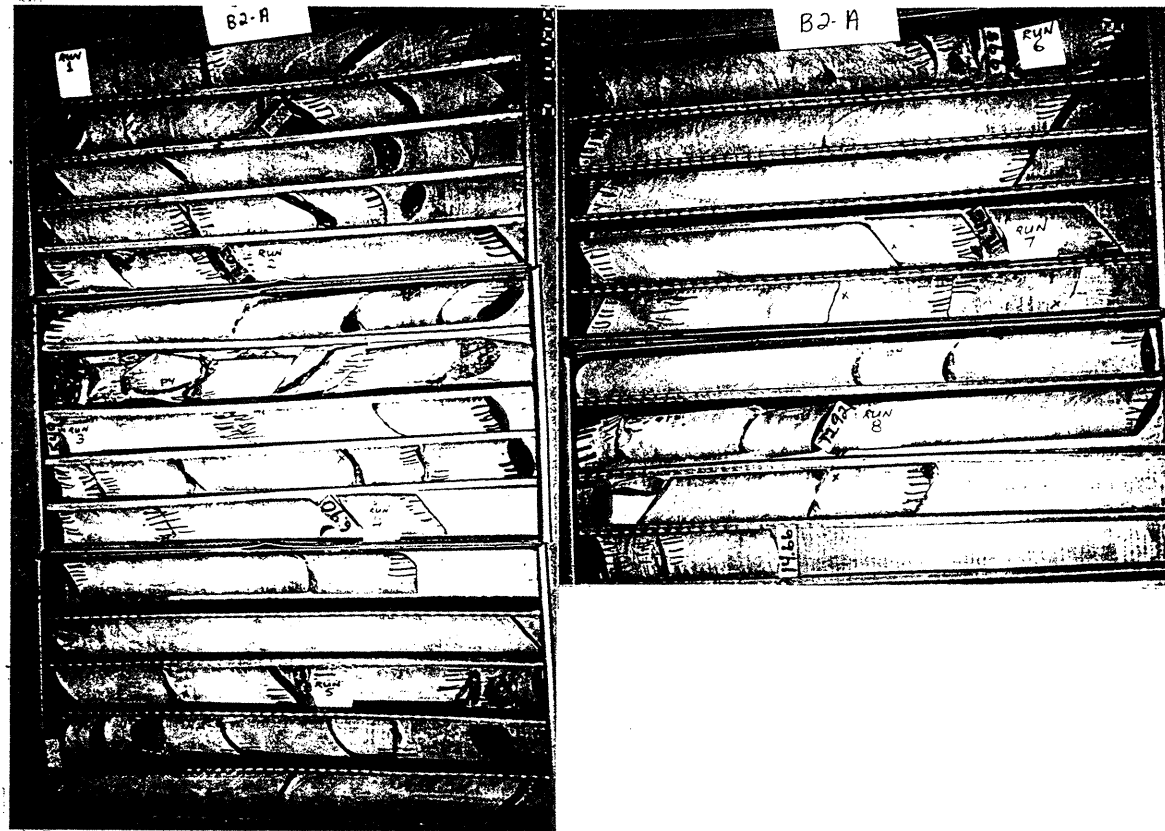

B2-A

COR 1: 1.78-4.03	REC=98%	RQD=88%
COR 2: 4.03-5.49	REC=91%	RQD=65%
COR 3: 5.49-6.90	REC=98%	RQD=98%
COR 4: 6.90-8.32	REC=98%	RQD=95%
COR 5: 8.32-9.98	REC=98%	RQD=93%
COR 6: 9.98-11.46	REC=98%	RQD=98%
COR 7: 11.46-12.92	REC=100%	RQD=86%
COR 8: 12.92-14.66	REC=98%	RQD=98%

LAYER 1: 1.78-14.66 Hard to moderately hard, fresh, metasiltstone; sound, 50 pieces, longest piece 100cm. Foliation dips 48°. 33 joints on foliation, ADS=27cm, ADT=0.01cm, smooth to moderately rough, with calcite filling on a few. 8 joints at 29°, ADS=142cm, ADT=0.01cm, smooth to moderately rough, clean. REC=98% RQD=91%