


PROJECT NO: 8.1910203 (R-977A)
CHEROKEE COUNTY
BRIDGE 3

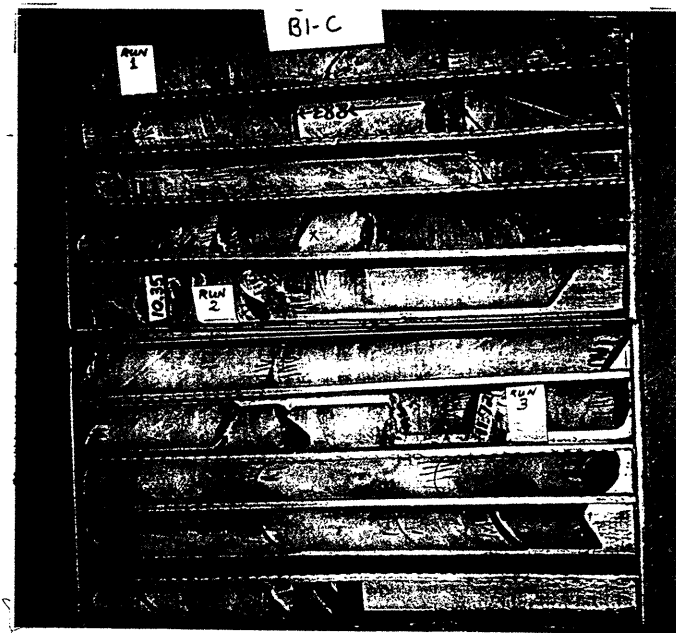

B1-C

COR 1: 8.05-10.35	REC=98% RQD=90%
COR 2: 10.35-11.72	REC=98% RQD=83%
COR 3: 11.72-13.15	REC=100% RQD=98%

LAYER 1: 8.05-13.15 Hard to moderately hard, fresh metasilstone; sound, 20 pieces, longest piece 134cm. Foliation dips 45°. 9 joints on foliation, ADS=47cm, ADT=0.01cm, smooth to moderately rough, clean or with a little Fe oxide. 7 joints at 34°, ADS=40cm, ADT=0.02cm, smooth to rough, with Fe oxide on a few.
REC=98% RQD=92%