

SEE "PART PLAN - TOP FLANGE LATERAL BRACING" STRUCTURAL STEEL DETAILS SHEET 4 OF 6 (TYP. EA. SIDE).

FRAMING PLAN

① USE STIFFENER AS CONNECTOR


PROJECT NO. R-0977A
CHEROKEE COUNTY
 STATION: 24+60.500 -LC1B-

SHEET 1 OF 2

STATE OF NORTH CAROLINA
 DEPARTMENT OF TRANSPORTATION
 RALEIGH

**SUPERSTRUCTURE
 FRAMING PLAN**

REVISIONS						SHEET NO.
NO.	BY:	DATE:	NO.	BY:	DATE:	S-86
1			3			TOTAL SHEETS
2			4			230

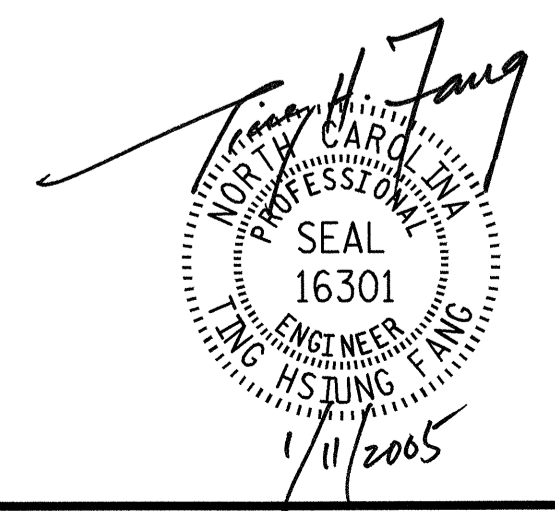

DRAWN BY : T.H. FANG/MAA DATE : 6-04
 CHECKED BY : B.N. BARODAWALA DATE : 8-10-04

11-JAN-2005 15:08
 W:\SquadL\0977a\str3\mallen\R0977A.sd.FP_03.dgn
 Isuttton