

END BENT 1

BENT 1

END BENT 2

FOUNDATION LAYOUT


DIMENSIONS LOCATING DRILLED PIERS ARE TO DRILLED PIER CENTERLINES.

PROJECT NO. R-977A
CHEROKEE COUNTY
 STATION 24+60.500 -LC1B-

SHEET 2 OF 3

STATE OF NORTH CAROLINA
 DEPARTMENT OF TRANSPORTATION
 RALEIGH

GENERAL DRAWING
 FOR BRIDGE ON US 64
 OVER MARTIN CREEK
 BETWEEN
 SR 1556 AND SR 1561

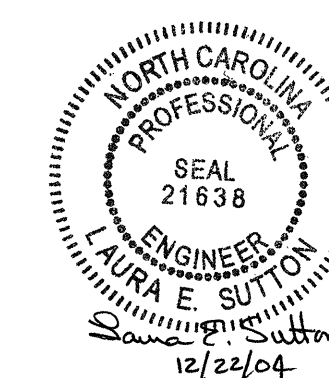

DRAWN BY : T.A. WALTER DATE : 10/26/04
 CHECKED BY : L.E. SUTTON DATE : 12/02/04

20-DEC-2004 16:31
 W:\SquadL\0977a\str3\tw\w\0977a.sd.GD_03.dgn
 lsutton

| REVISIONS | | | | | | SHEET NO. |
|-----------|-----|-------|-----|-----|-------|--------------|
| NO. | BY: | DATE: | NO. | BY: | DATE: | S-80 |
| 1 | | | 3 | | | TOTAL SHEETS |
| 2 | | | 4 | | | 230 |

STR. #3