

BILL OF MATERIAL

APPROACH SLAB AT END BENT 1

Table with columns: BAR NO., SIZE, TYPE, LENGTH, WEIGHT, BAR NO., SIZE, TYPE, LENGTH, WEIGHT. Lists materials A1 through A73 and B32.


Table with columns: BAR NO., SIZE, TYPE, LENGTH, WEIGHT, BAR NO., SIZE, TYPE, LENGTH, WEIGHT. Lists materials B33 through B48, G1, G2, S1, S2, S3, and S4.

BILL OF MATERIAL


APPROACH SLAB AT END BENT 2

Table with columns: BAR NO., SIZE, TYPE, LENGTH, WEIGHT, BAR NO., SIZE, TYPE, LENGTH, WEIGHT, BAR NO., SIZE, TYPE, LENGTH, WEIGHT. Lists materials A115 through A188, A189 through A199, A200 through A220, and B49 through B89.

Table with columns: BAR NO., SIZE, TYPE, LENGTH, WEIGHT, BAR NO., SIZE, TYPE, LENGTH, WEIGHT. Lists materials B90 through B94, S1 through S3, and summarizes REINFORCING STEEL, EPOXY COATED REINFORCING STEEL, and CLASS AA CONCRETE BREAKDOWN.

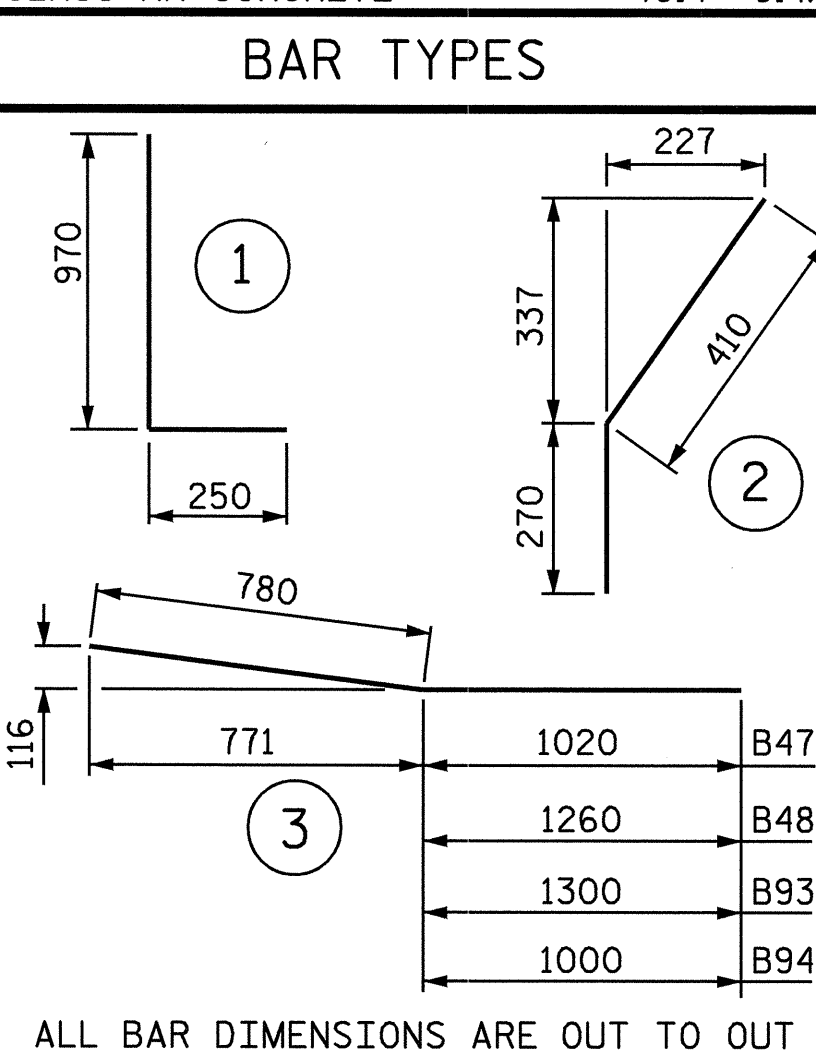

ALL BAR DIMENSIONS ARE OUT TO OUT

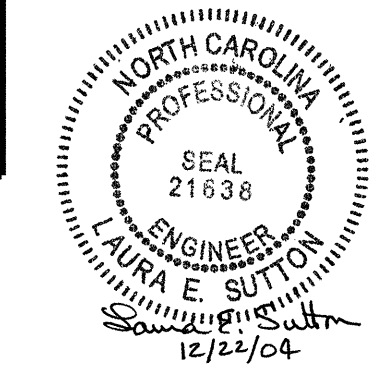

DRAWN BY: A.S. CALLAWAY DATE: 5/12/04
CHECKED BY: P.C. BREWER DATE: 10/11/04

20-DEC-2004 16:41
W:\SquadLr0977a\str2\scallaway\R0977A_sd.AS.02.dgn
lsutton

PROJECT NO. R-0977A
CHEROKEE COUNTY
STATION: 18+31.299-LC1B2-

SHEET 5 OF 6

STATE OF NORTH CAROLINA
DEPARTMENT OF TRANSPORTATION
RALEIGH
BRIDGE APPROACH SLAB
FOR FLEXIBLE PAVEMENT
WITH BARRIER RAIL

Table with columns: NO., BY, DATE, NO., BY, DATE, SHEET NO. Contains revision records and sheet numbering.

STR. #2