

FOUNDATION LAYOUT


ALL PILES ARE TO BE HP 310 x 79 STEEL PILES.
 DIMENSIONS LOCATING PILES ARE TO PILE CENTERLINES.
 DIMENSIONS LOCATING DRILLED PIERS ARE TO DRILLED PIER CENTERLINES.
 BRACE PILES AT END BENTS ARE TO BE BATTERED AT 250:1000.

PROJECT NO. R-977A
CHEROKEE COUNTY
 STATION: 16+02.300 -LC1B-

SHEET 2 OF 3

STATE OF NORTH CAROLINA
 DEPARTMENT OF TRANSPORTATION
 RALEIGH

GENERAL DRAWING
 FOR BRIDGE ON US 64
 OVER HIWASSEE RIVER
 BETWEEN
 US 19 AND SR 1558

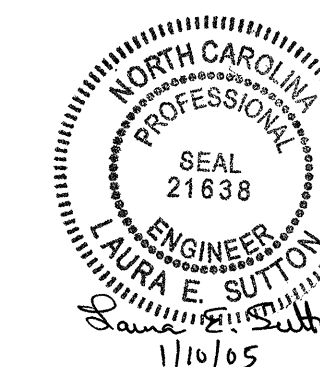

REVISIONS						SHEET NO.
NO.	BY:	DATE:	NO.	BY:	DATE:	S-2
1			3			TOTAL SHEETS
2			4			230

DRAWN BY : T.A. WALTER DATE : 10/26/04
 CHECKED BY : L.E. SUTTON DATE : 11/08/04

10-JAN-2005 10:22
 W:\Squadd\977a\str1\twalter\R0977A.sd_GD_01.dgn
 lsutton

STR. #1