



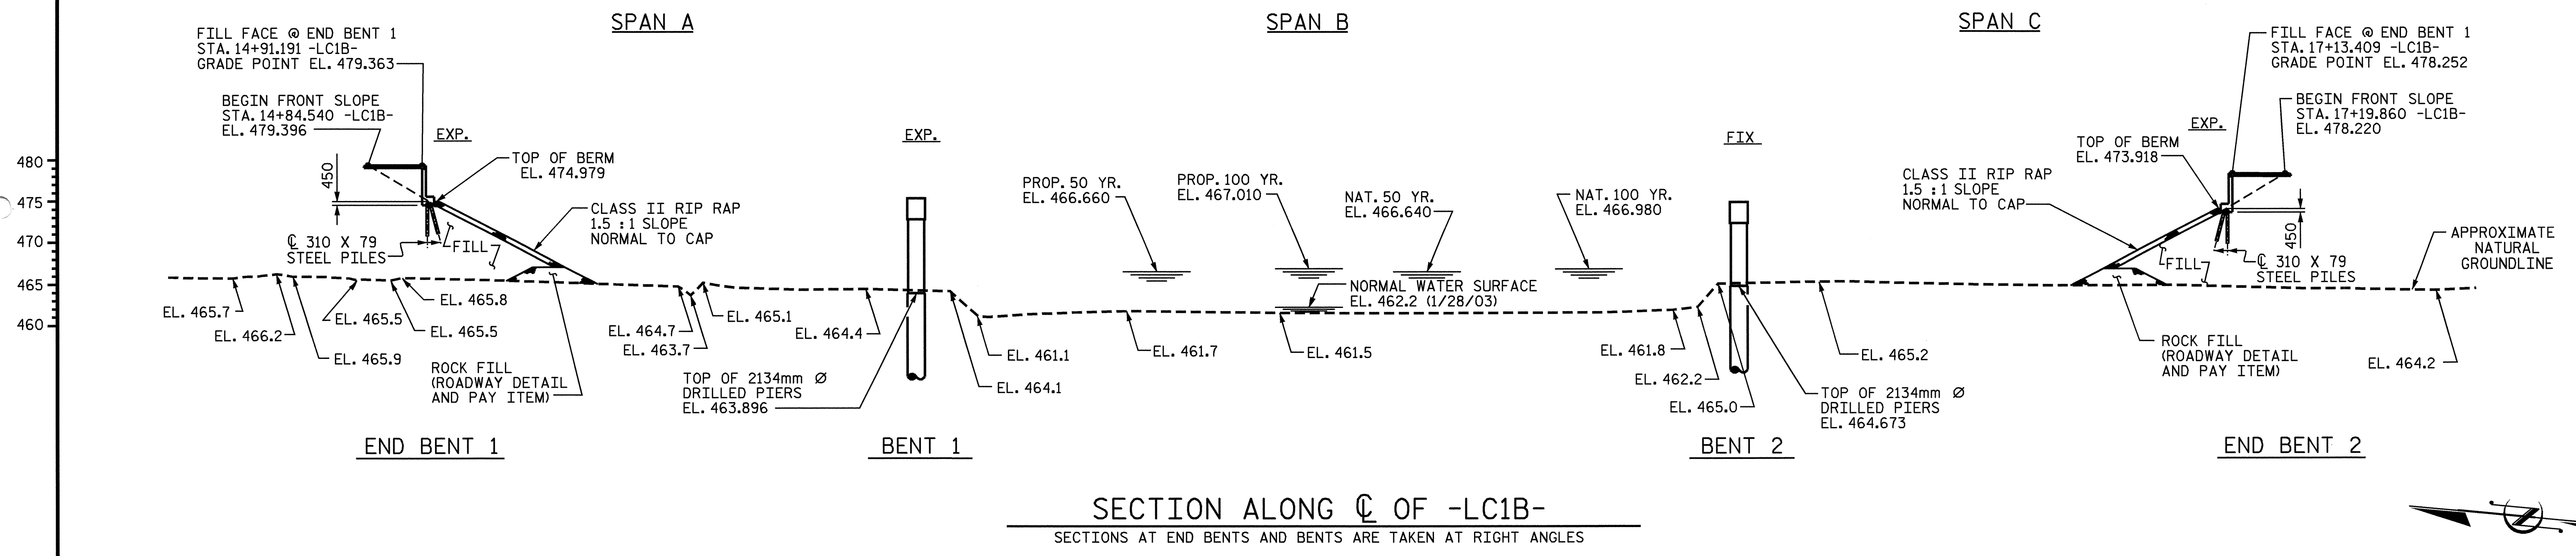

GRADE DATA  
 Δ = -0.5000%  
 PI = 14+00.000 -L-  
 EL. = 479.819  
 VC = 140m



HORIZONTAL CURVE DATA  
 PI STA. = 14+54.381 -LC1B-  
 Δ = 14°-49'-54.6 (RT)  
 L = 67.305m  
 T = 33.842m  
 R = 260.000m

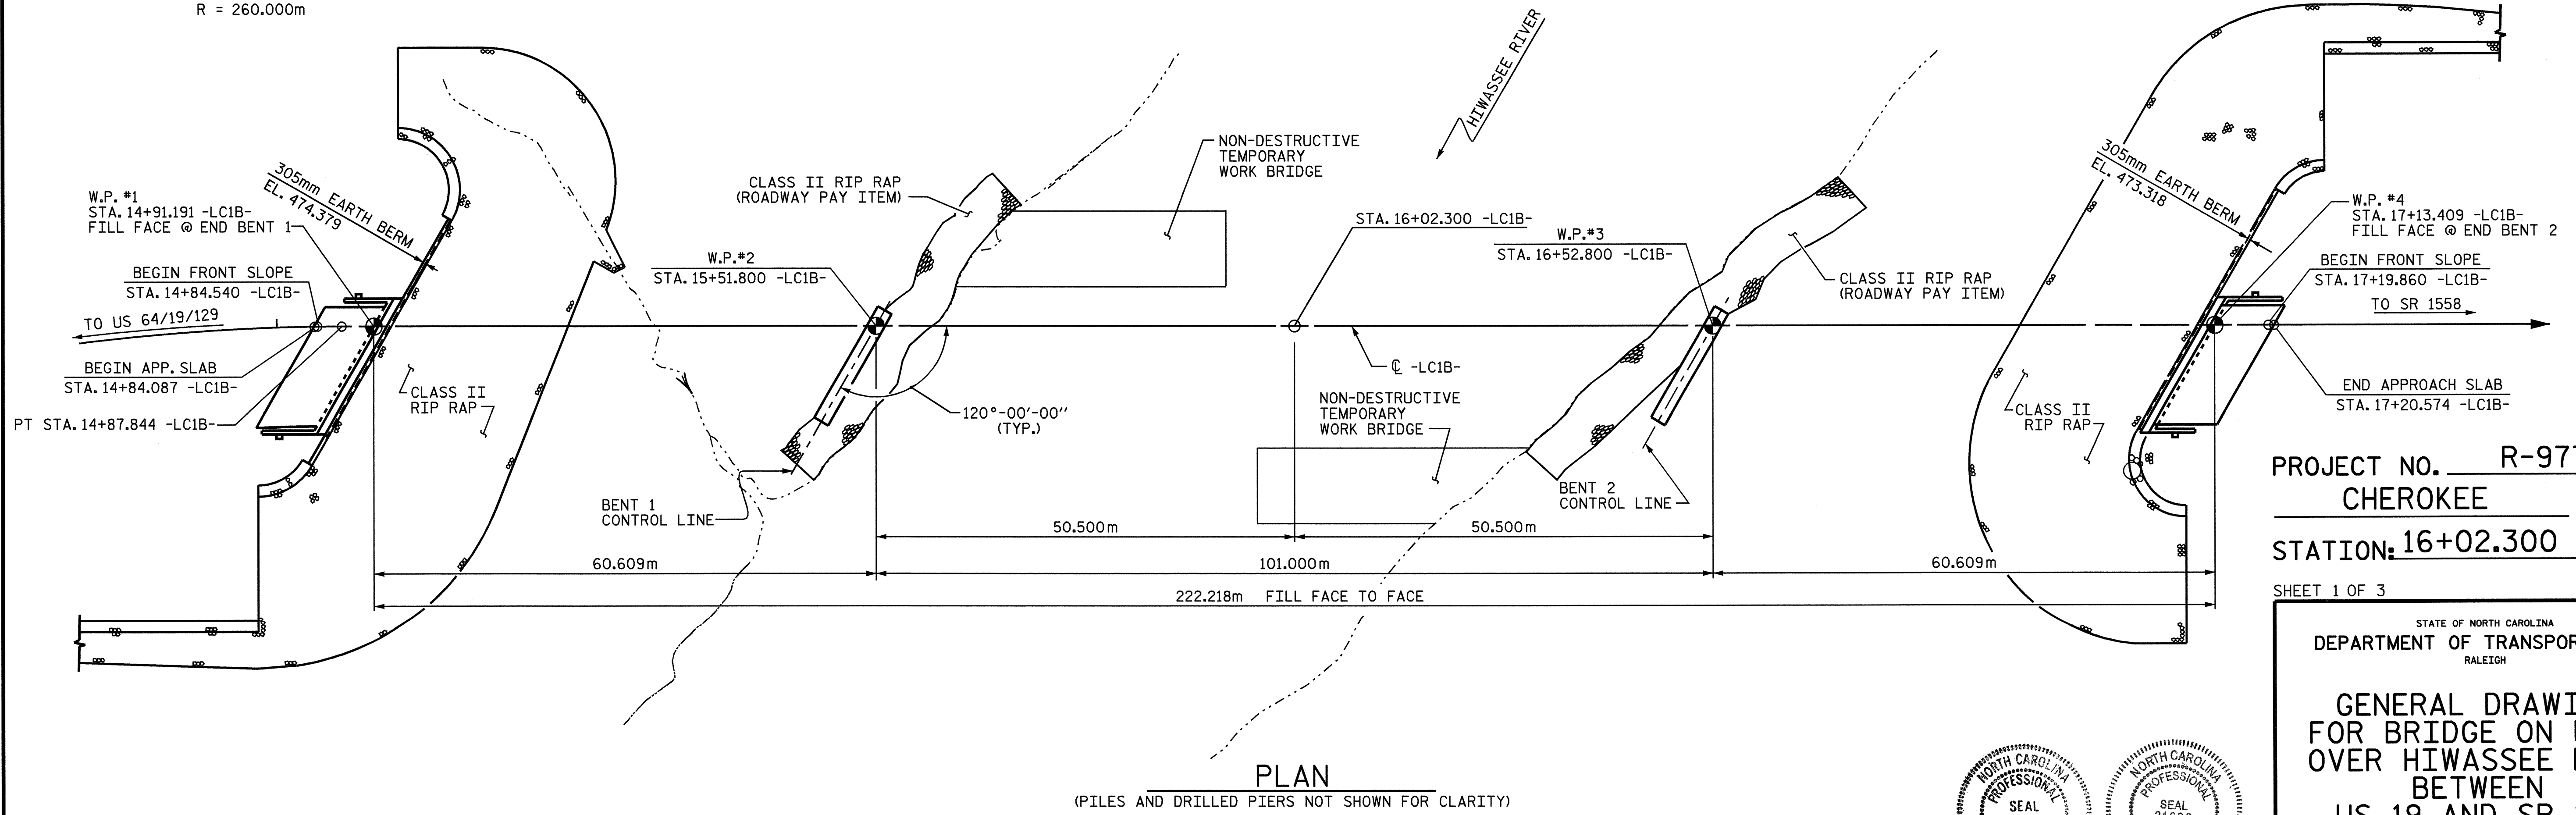

PROJECT NO. R-977A  
 CHEROKEE COUNTY  
 STATION: 16+02.300 -LC1B-  
 SHEET 1 OF 3 BRIDGE # 268

STATE OF NORTH CAROLINA  
 DEPARTMENT OF TRANSPORTATION  
 RALEIGH  
 GENERAL DRAWING  
 FOR BRIDGE ON US 64  
 OVER HIWASSEE RIVER  
 BETWEEN  
 US 19 AND SR 1558



DRAWN BY: B.N.B. / TAW DATE: 10-25-04  
 CHECKED BY: L.E. SUTTON DATE: 11-08-04

REVISIONS						SHEET NO.	
NO.	BY:	DATE:	NO.	BY:	DATE:	S-1	
1			3			TOTAL SHEETS	230
2			4				