



PLAN OF CULVERT - ROOF SLAB - PART 2

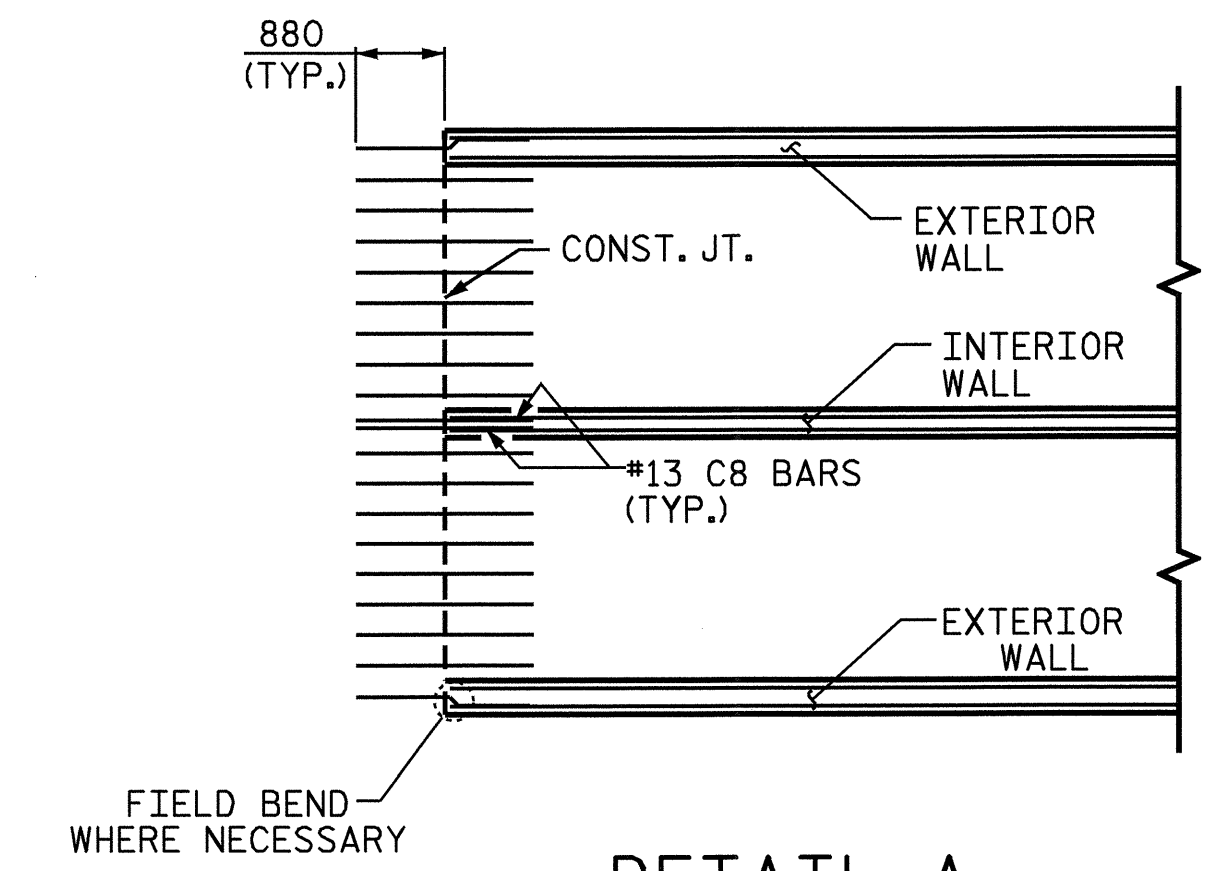

NOTE : 90-#13 C8 BARS PLACED TO MATCH #13 C2 BARS IN BARREL @ EACH END OF PART 2 .

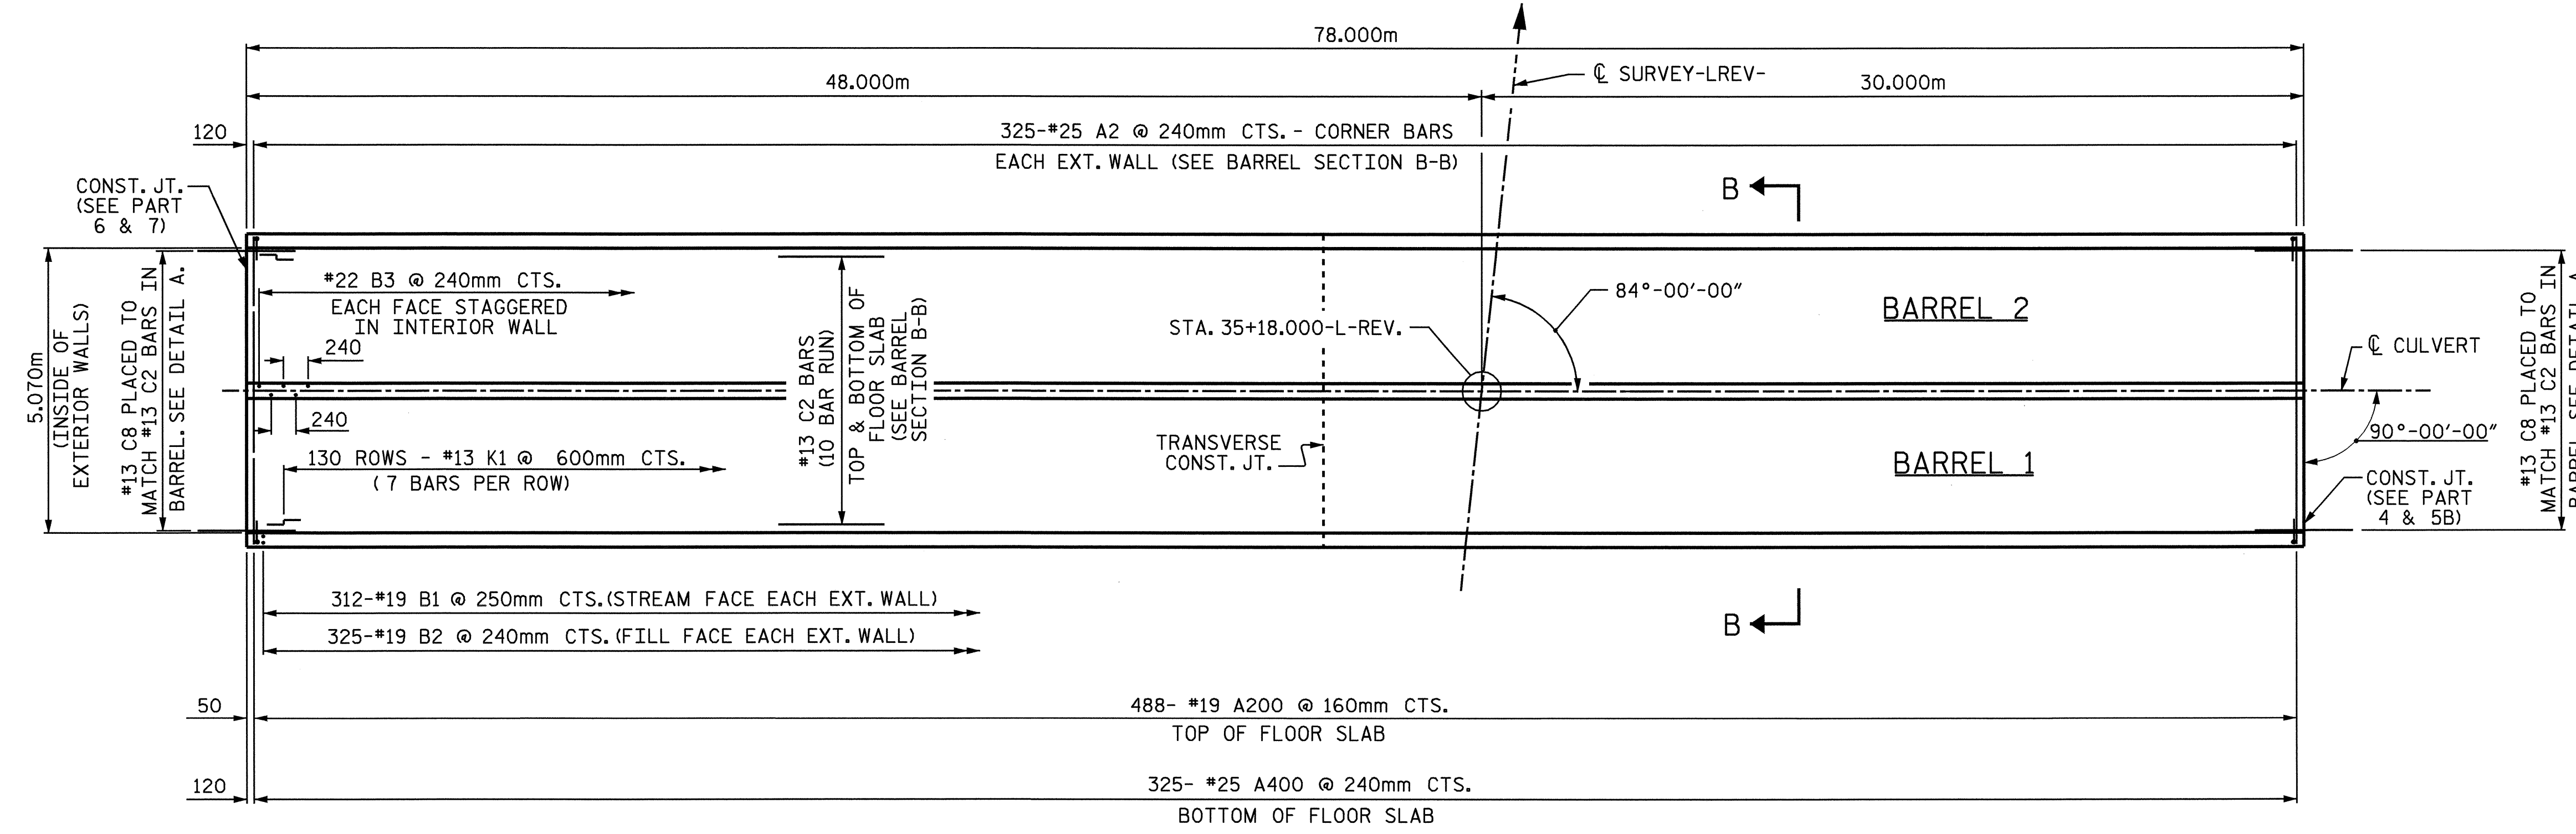


PLAN OF CULVERT - FLOOR SLAB - PART 2

PROJECT NO. R-0977A
CHEROKEE COUNTY
 STATION: 35+18.000-LREV-

SHEET 9 OF 14

STATE OF NORTH CAROLINA
 DEPARTMENT OF TRANSPORTATION
 RALEIGH
 DOUBLE
 2.400m X 2.400m
 CONCRETE BOX CULVERT
 84° SKEW

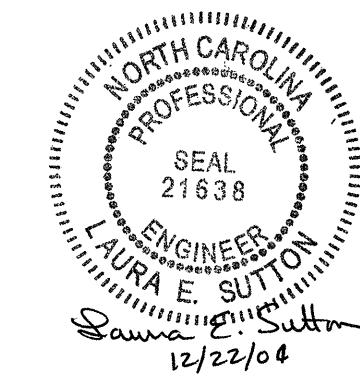

DRAWN BY : V. X. NGUYEN DATE : 9-29-97
 CHECKED BY : B.N.BARODAWALA DATE : 9-04

REVISIONS						SHEET NO.	
NO.	BY:	DATE:	NO.	BY:	DATE:	C-9	
1			3			TOTAL	14
2			4			SHEETS	