

EXP.
PB2, M2

EXP.
PB4, M3

SPAN D


ALL BENT AND INTERMEDIATE CROSSFRAME DIAPHRAGMS (TYPE D2 & D3) ARE TO BE PLACED RADIALY TO GIRDERS.

** RADIAL DIMENSIONS

ANGLES	
ANGLES ARE TANGENT TO CURVE @ BENT CONTROL LINES	
①	66°-49'-08"
②	66°-43'-25"
③	66°-37'-39"
④	66°-31'-50"

PROJECT NO. R-0977A
CHEROKEE COUNTY
 STATION: 68+58.000-LREV-

SHEET 4 OF 4

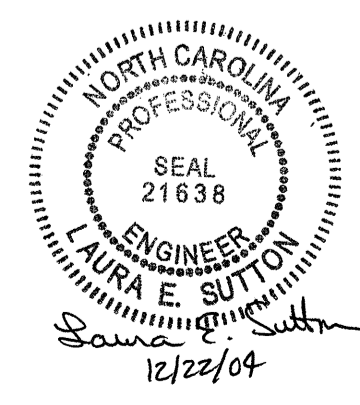

STATE OF NORTH CAROLINA
 DEPARTMENT OF TRANSPORTATION
 RALEIGH

SUPERSTRUCTURE
 FRAMING PLAN
 SPAN D

REVISIONS						SHEET NO.
NO.	BY:	DATE:	NO.	BY:	DATE:	S-187
1			3			TOTAL SHEETS
2			4			230

DRAWN BY : B.N.BARODAWALA DATE : 10-18-04
 CHECKED BY : MIKE ALLEN DATE : 12-04

21-DEC-2004 15:18
 W:\SquadL\r0977a\str5\bbarodawala\R0977A_sd_FP_05.dgn
 lsutton

STR. #5