

SPAN C


ALL BENT AND INTERMEDIATE CROSSFRAME DIAPHRAGMS (TYPE D2 & D3) ARE TO BE PLACED RADIALLY TO GIRDERS.

**** RADIAL DIMENSIONS**

ANGLES	
ANGLES ARE TANGENT TO CURVE @ BENT CONTROL LINES	
①	66°-49'-08"
②	66°-43'-25"
③	66°-37'-39"
④	66°-31'-50"

PROJECT NO. R-0977A
CHEROKEE COUNTY
 STATION: 68+58.000-LREV-

SHEET 3 OF 4

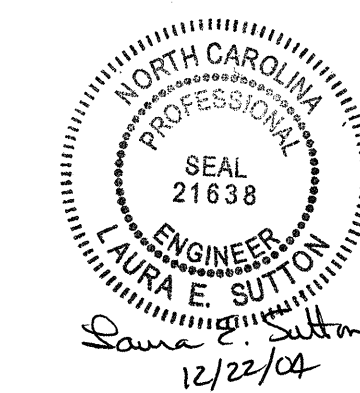

STATE OF NORTH CAROLINA DEPARTMENT OF TRANSPORTATION RALEIGH						SHEET NO.
SUPERSTRUCTURE FRAMING PLAN SPAN C						S-186
REVISIONS						TOTAL SHEETS
NO.	BY:	DATE:	NO.	BY:	DATE:	250
1			3			
2			4			

DRAWN BY : B.N.BARODAWALA DATE : 10-18-04
 CHECKED BY : MIKE ALLEN DATE : 12-04

21-DEC-2004 15:18
 W:\SquadL\r0977a\str5\barodawala\R0977A_sd_FP_05.dgn
 lsutton

STR. #5