

**SPAN B**


ALL BENT AND INTERMEDIATE CROSSFRAME DIAPHRAGMS (TYPE D2 & D3) ARE TO BE PLACED RADIAL TO GIRDERS.

\* RADIAL DIMENSIONS

ANGLES	
ANGLES ARE TANGENT TO CURVE @ BENT CONTROL LINES	
①	66°-49'-08"
②	66°-43'-25"
③	66°-37'-39"
④	66°-31'-50"

PROJECT NO. R-0977A  
CHEROKEE COUNTY  
 STATION: 68+58.000-LREV-

SHEET 2 OF 4

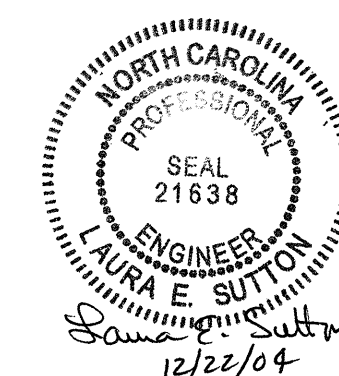

STATE OF NORTH CAROLINA  
 DEPARTMENT OF TRANSPORTATION  
 RALEIGH  
 SUPERSTRUCTURE  
 FRAMING PLAN  
 SPAN B

REVISIONS					SHEET NO.
NO.	BY:	DATE:	NO.	BY:	DATE:
1			3		
2			4		

TOTAL SHEETS: 230

DRAWN BY: B.N.BARODAWALA DATE: 10-18-04  
 CHECKED BY: MIKE ALLEN DATE: 12-04