

**TRANSVERSE CONSTRUCTION JOINT DETAIL**

NOTE: REINFORCING STEEL IN SLAB NOT SHOWN. LONGITUDINAL REINFORCING STEEL SHALL BE CONTINUOUS THRU JOINT.

**PLAN OF SPAN C**

\*A BARS ARE TO BE PLACED RADIALLY ALONG OUTSIDE LEFT EDGE OF SUPERSTRUCTURE.


\*\* RADIAL DIMENSIONS

PROJECT NO. R-0977A  
CHEROKEE COUNTY  
 STATION: 68+58.000-LREV-

SHEET 3 OF 4

STATE OF NORTH CAROLINA  
 DEPARTMENT OF TRANSPORTATION  
 RALEIGH

SUPERSTRUCTURE  
 PLAN OF SPANS

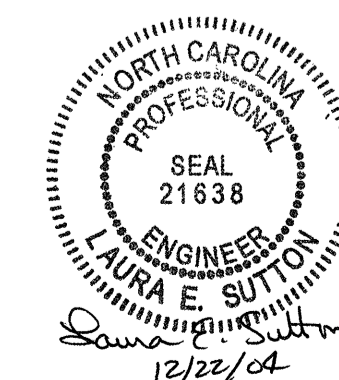

DRAWN BY : B.N.BARODAWALA DATE : 3-15-04  
 CHECKED BY : MIKE ALLEN DATE : 11-04

21-DEC-2004 15:22  
 W:\SquadL\r0977a\str5\bbarodawala\R0977A.sd.S\*.05.dgn  
 lsutton

REVISIONS						SHEET NO.
NO.	BY:	DATE:	NO.	BY:	DATE:	S-180
1			3			TOTAL SHEETS
2			4			230

STR. #5