



PLAN OF SPAN A

*A BARS ARE TO BE PLACED RADially ALONG OUTSIDE LEFT EDGE OF SUPERSTRUCTURE.

** RADIAL DIMENSIONS

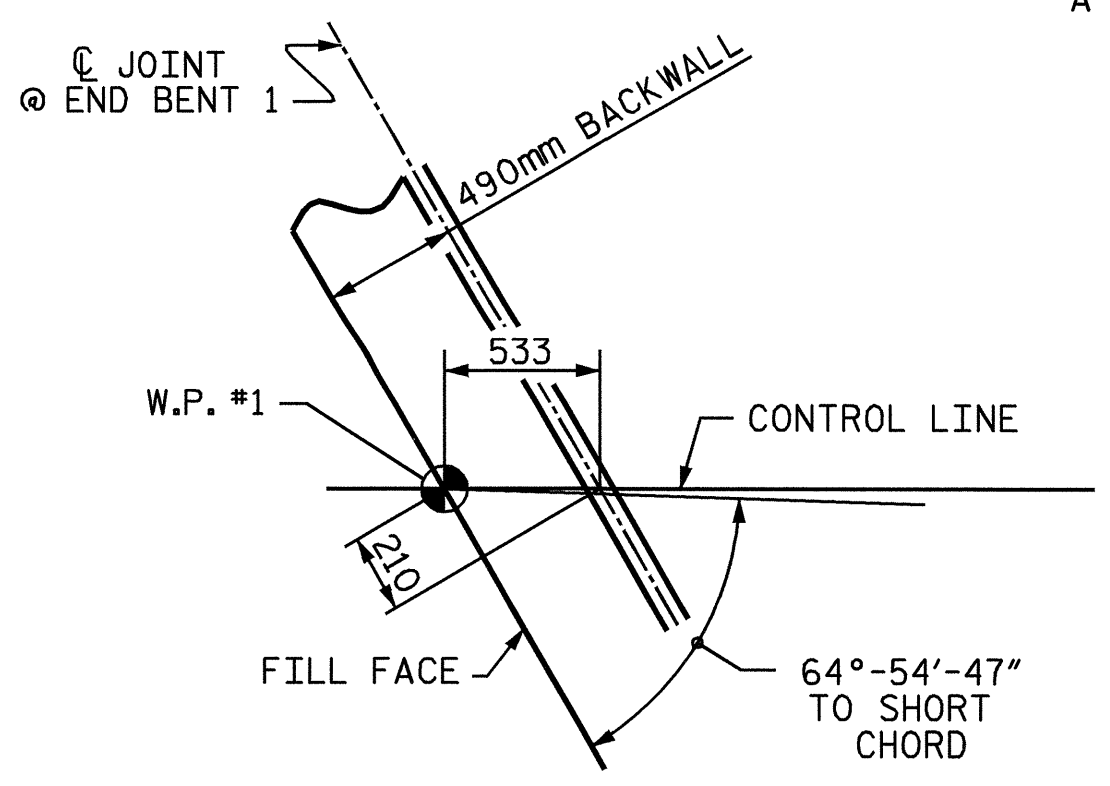

DETAIL 'A'

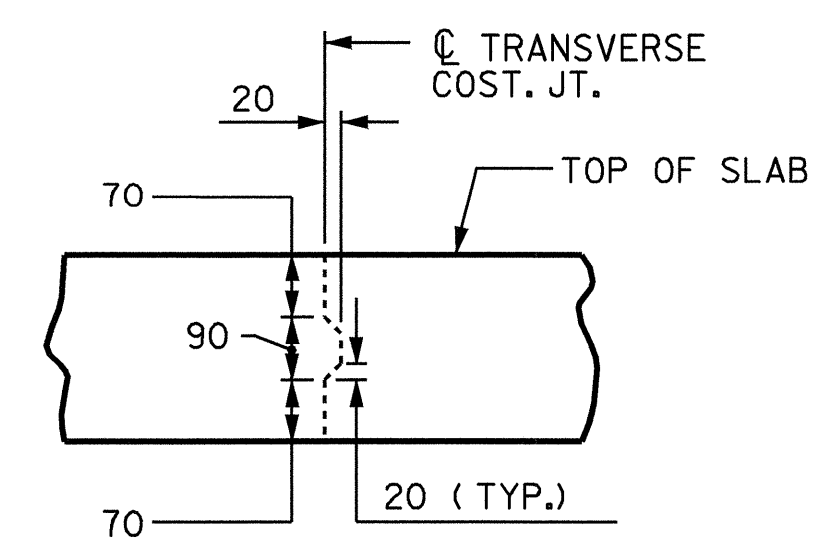

TRANSVERSE CONSTRUCTION JOINT DETAIL


NOTE: REINFORCING STEEL IN SLAB NOT SHOWN. LONGITUDINAL REINFORCING STEEL SHALL BE CONTINUOUS THRU JOINT.

PROJECT NO. R-0977A
 CHEROKEE COUNTY
 STATION: 68+58.000-LREV-

SHEET 1 OF 4

STATE OF NORTH CAROLINA
 DEPARTMENT OF TRANSPORTATION
 RALEIGH

SUPERSTRUCTURE
 PLAN OF SPANS

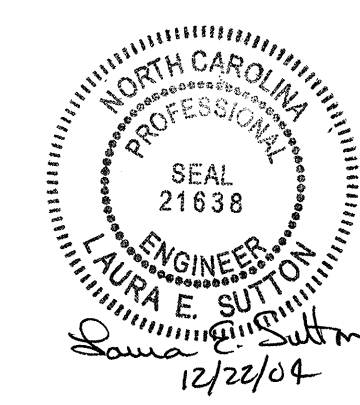

REVISIONS						SHEET NO.
NO.	BY:	DATE:	NO.	BY:	DATE:	S-178
1			3			TOTAL SHEETS
2			4			230

DRAWN BY: B.N. BARODAWALA DATE: 3-15-04
 CHECKED BY: MIKE ALLEN DATE: 11-04