

SPAN B

ALL BENT AND INTERMEDIATE CROSSFRAME DIAPHRAGMS (TYPE D2) ARE TO BE PLACED RADIALLY TO C GIRDERS.

*** RADIAL DIMENSIONS
 *** MEASURED ALONG CONTROL LINE ARC


PROJECT NO. R-0977A
CHEROKEE COUNTY
 STATION: 41+19.524-LREV-

SHEET 2 OF 3

STATE OF NORTH CAROLINA
 DEPARTMENT OF TRANSPORTATION
 RALEIGH

**SUPERSTRUCTURE
 FRAMING PLAN**

DRAWN BY: B.N.BARODAWALA DATE: 10-8-04
 CHECKED BY: MIKE ALLEN DATE: 11-04

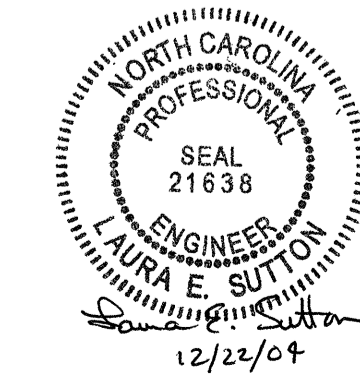

REVISIONS						SHEET NO.
NO.	BY:	DATE:	NO.	BY:	DATE:	S-134
1			3			TOTAL SHEETS
2			4			230