

**SPAN A**

ALL BENT AND INTERMEDIATE CROSSFRAME DIAPHRAGMS (TYPE D2) ARE TO BE PLACED RADIALLY TO GIRDERS.

\*\* RADIAL DIMENSIONS  
 \*\*\* MEASURED ALONG CONTROL LINE ARC

FIX.  
 PB1, M1


EXP.  
 PB3, M2

PROJECT NO. R-0977A  
 CHEROKEE COUNTY  
 STATION: 41+19.524-LREV-

SHEET 1 OF 3

STATE OF NORTH CAROLINA  
 DEPARTMENT OF TRANSPORTATION  
 RALEIGH

**SUPERSTRUCTURE  
 FRAMING PLAN**

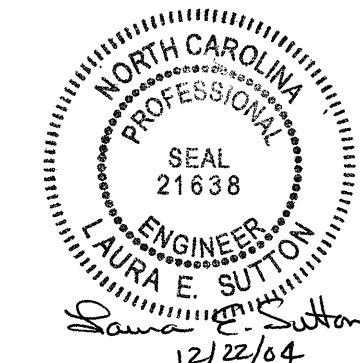

REVISIONS						SHEET NO.
NO.	BY:	DATE:	NO.	BY:	DATE:	S-133
1			3			TOTAL SHEETS
2			4			230

DRAWN BY : B.N.BARODAWALA DATE : 10-8-04  
 CHECKED BY : MIKE ALLEN DATE : 11-04