


PLAN OF SPAN B

\*\* - RADIAL DIMENSIONS

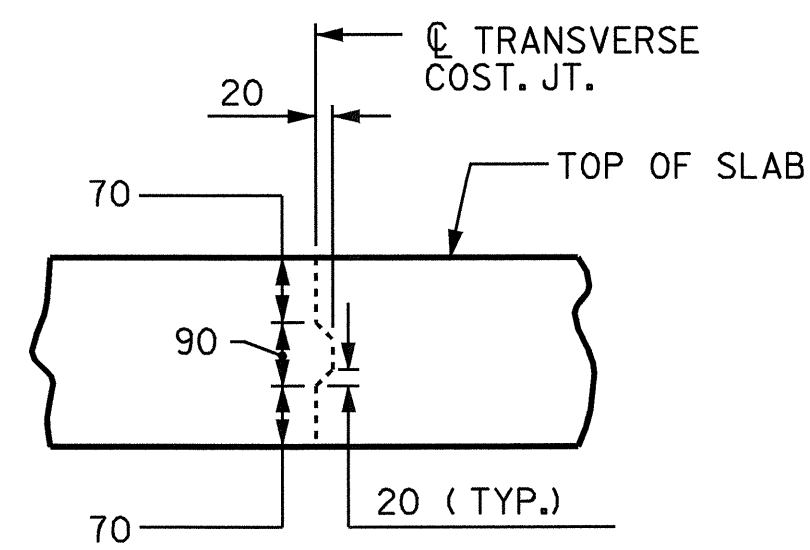

TRANSVERSE CONSTRUCTION JOINT DETAIL


NOTE: REINFORCING STEEL IN SLAB NOT SHOWN. LONGITUDINAL REINFORCING STEEL SHALL BE CONTINUOUS THRU JOINT.

PROJECT NO. R-0977A  
 CHEROKEE COUNTY  
 STATION: 41+19.524-LREV-

SHEET 2 OF 3

STATE OF NORTH CAROLINA  
 DEPARTMENT OF TRANSPORTATION  
 RALEIGH

SUPERSTRUCTURE  
 PLAN OF SPANS

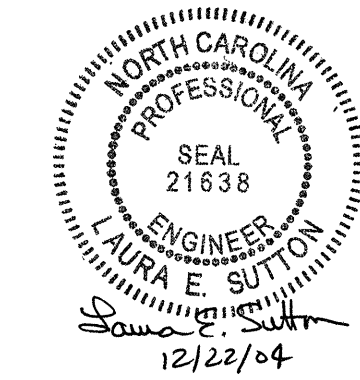

DRAWN BY: B.N.BARODAWALA DATE: 1-20-04  
 CHECKED BY: MIKE ALLEN DATE: 11-04

21-DEC-2004 07:36  
 W:\Squad\lvr0977a\str4\barodawala\R0977A.sd\_S\*.04.dgn  
 Isutton

REVISIONS						SHEET NO.
NO.	BY:	DATE:	NO.	BY:	DATE:	S-130
1			3			TOTAL SHEETS
2			4			230

STR. #4