


| -LREV- | | -Y3- | |
|------------------------|----------------------|------|--|
| PI = 42+40.027 -LREV- | PI = 11+25.152 -Y3- | | |
| Δ = 28°-10'-20.1" (RT) | Δ = 11°-39'-00" (LT) | | |
| L = 860.472m | L = 43.716m | | |
| T = 439.119m | T = 21.934m | | |
| R = 1750.000m | R = 215.000m | | |

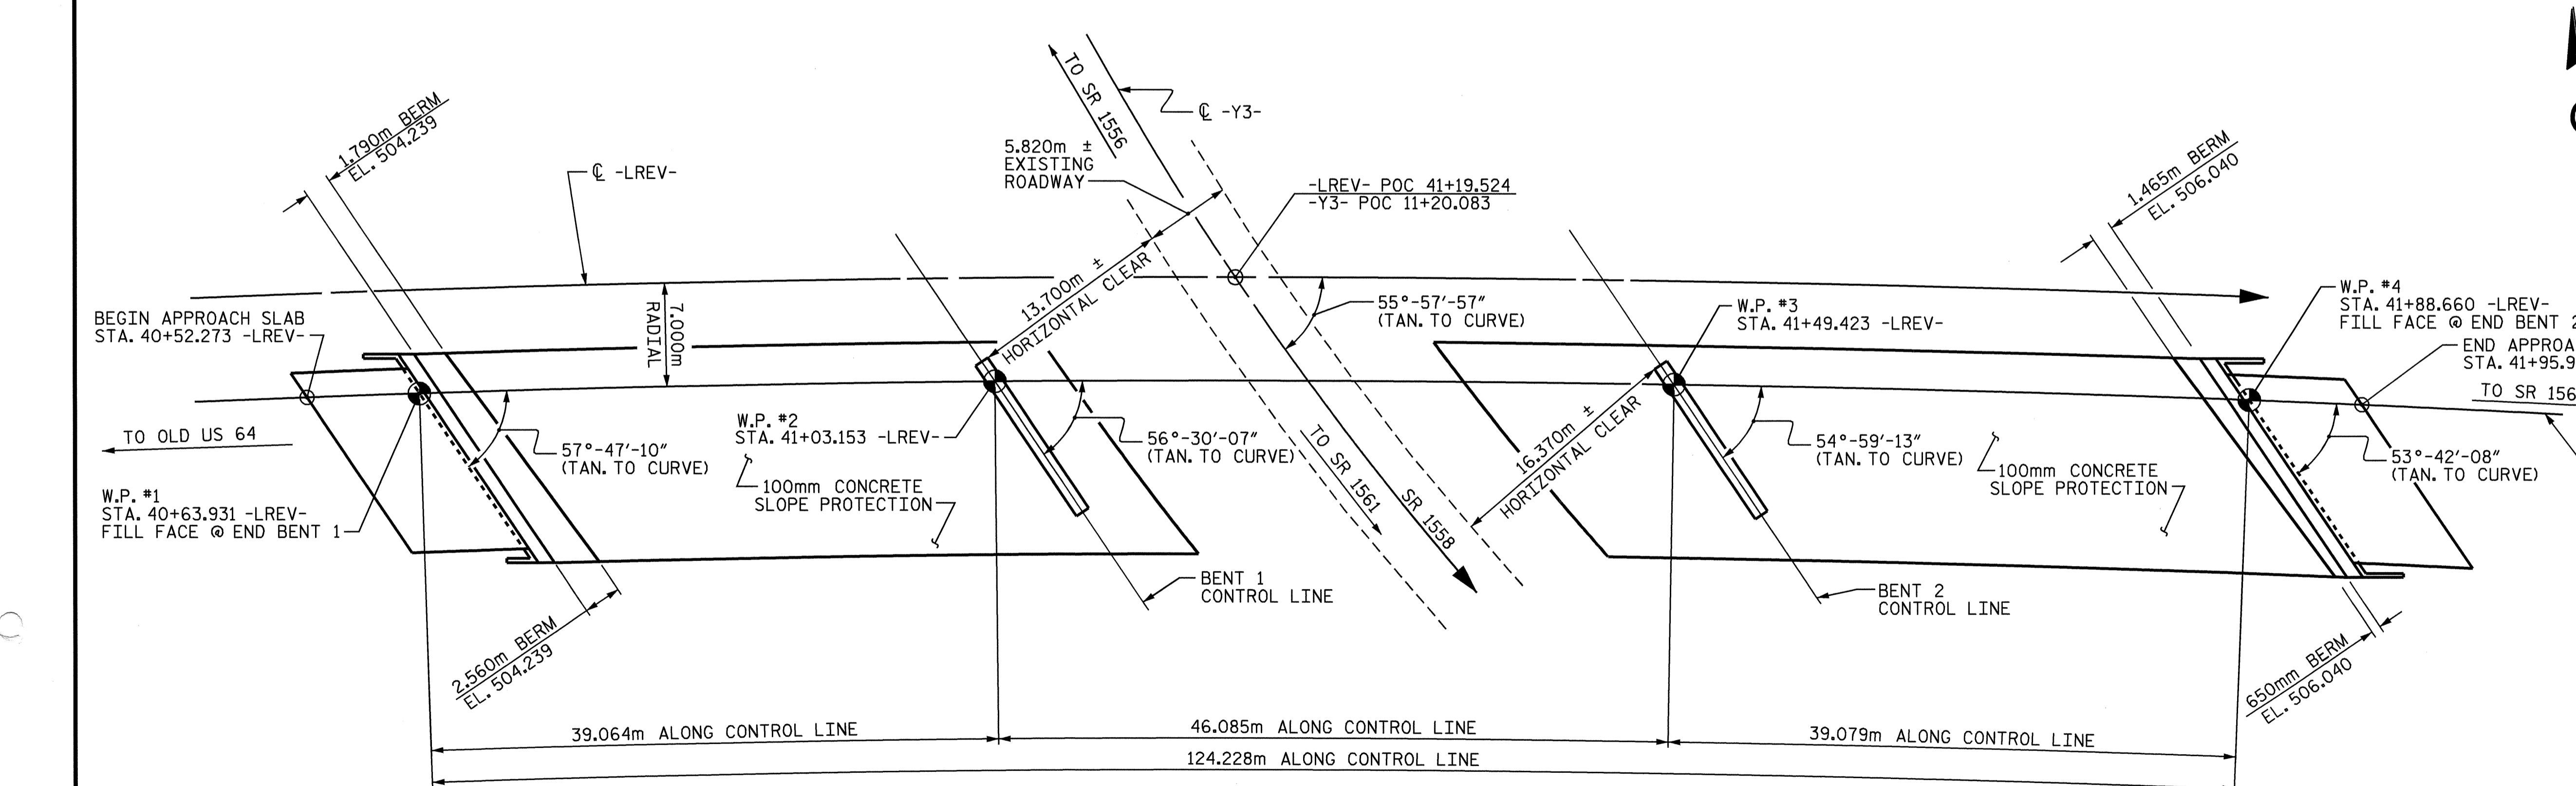

PROJECT NO. R-0977A
CHEROKEE COUNTY
 STATION: 41+19.524 -LREV-
11+20.083 -Y3-
 SHEET 1 OF 4 BRIDGE NO. 271

STATE OF NORTH CAROLINA
 DEPARTMENT OF TRANSPORTATION
 RALEIGH

**GENERAL DRAWING
 FOR BRIDGE ON US 64
 OVER SR 1558 BETWEEN
 OLD US 64 AND SR 1561**

| REVISIONS | | | | | | SHEET NO. |
|-----------|-----|-------|-----|-----|-------|--------------|
| NO. | BY: | DATE: | NO. | BY: | DATE: | S-123 |
| 1 | | | 3 | | | TOTAL SHEETS |
| 2 | | | 4 | | | 230 |

DRAWN BY: T.A. WALTER DATE: 11/2/04
 CHECKED BY: L.E. SUTTON DATE: 11/29/04

PROFESSIONAL ENGINEER
 SEAL 9804
 T.A. WALTER
 12-23-04

PROFESSIONAL ENGINEER
 SEAL 21638
 L. AURA E. SUTTON
 12/22/04