


21#68000



PROJECT REFERENCE NO. R-977A	SHEET NO. X-447
EXCAVATION CU. METERS	EMBANKMENT CU. METERS

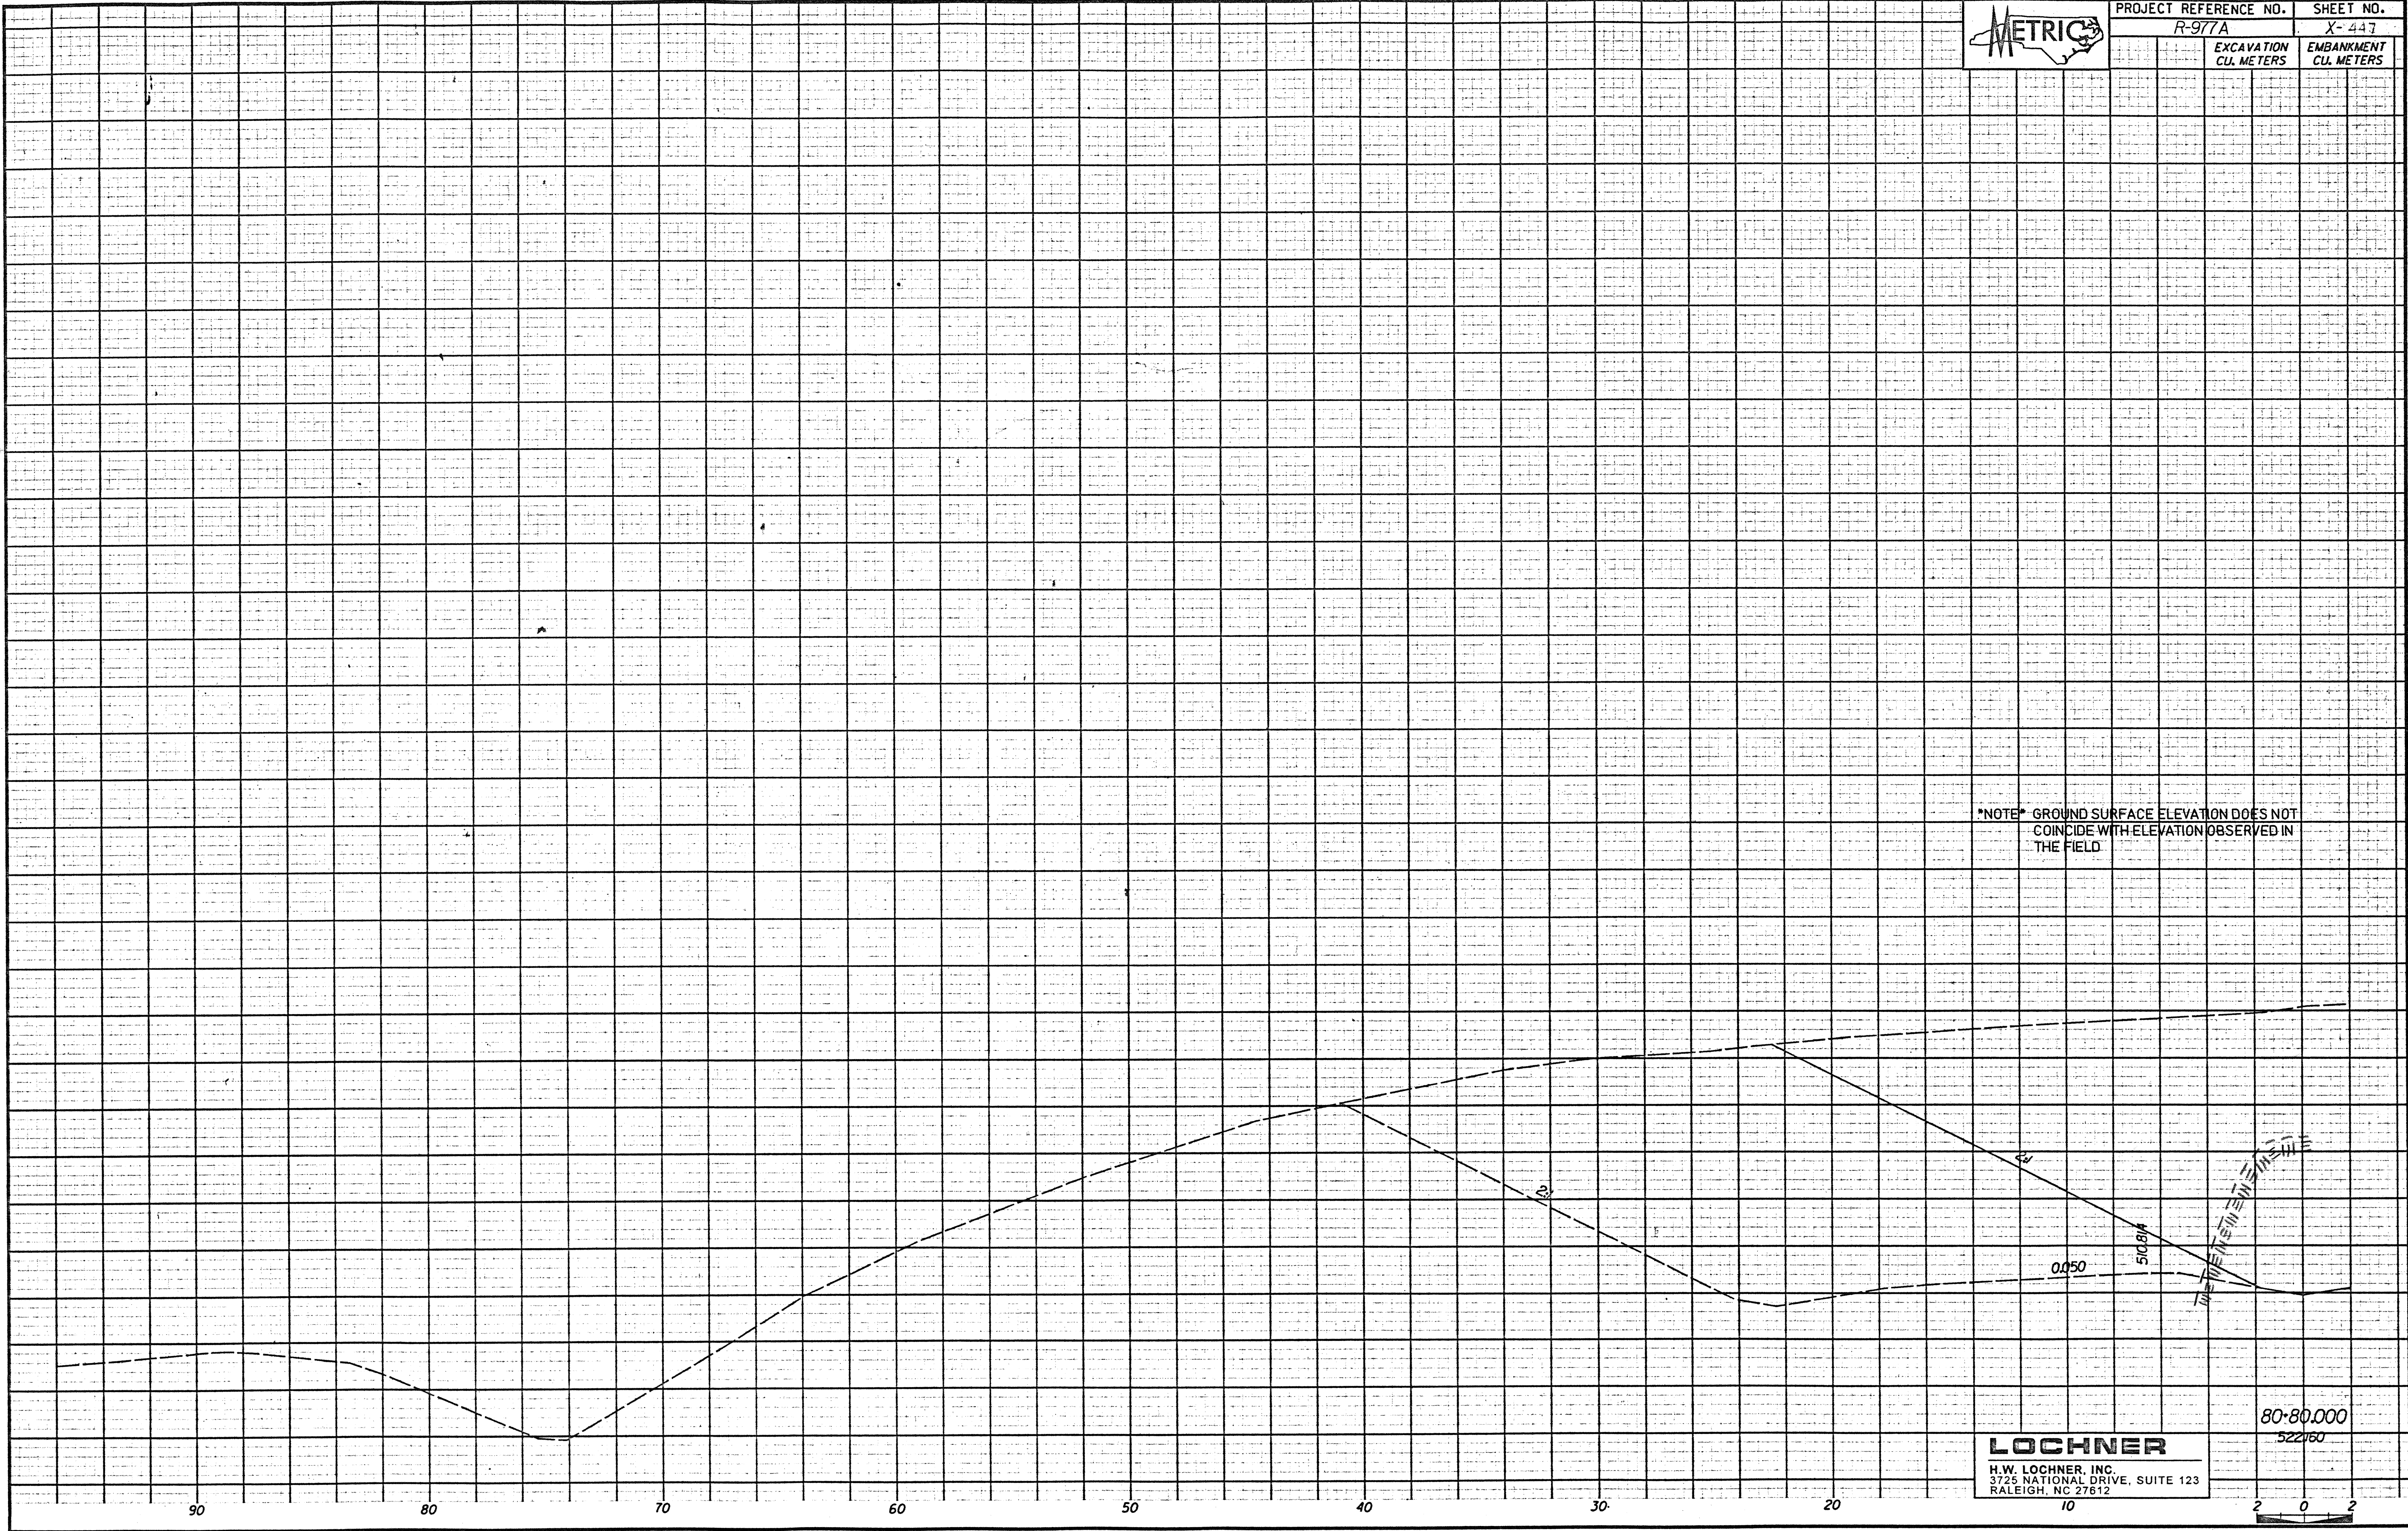

NOTE GROUND SURFACE ELEVATION DOES NOT
COINCIDE WITH ELEVATION OBSERVED IN
THE FIELD

0050
50.84
1.5' MINIMUM EMBANKMENT

80-80.000
522160

LOCHNER
H.W. LOCHNER, INC.
3725 NATIONAL DRIVE, SUITE 123
RALEIGH, NC 27612

