



211 68220

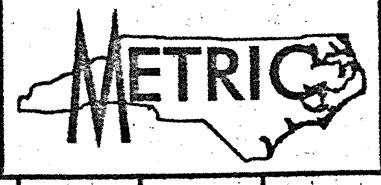


PROJECT REFERENCE NO. R-977A SHEET NO. X-4+2

SOIL TEST RESULTS													
SAMPLE NO.	OFFSET	STATION	DEPTH INTERVAL	SAMPLER	% BY WEIGHT			PRESSING (STONES)		MOISTURE	ORGANIC		
					L	P	S	1	2				
59-107	2M	61	5.5-6.05	A461	40	0	43.1	33.5	51.3	12.1	88	89	89

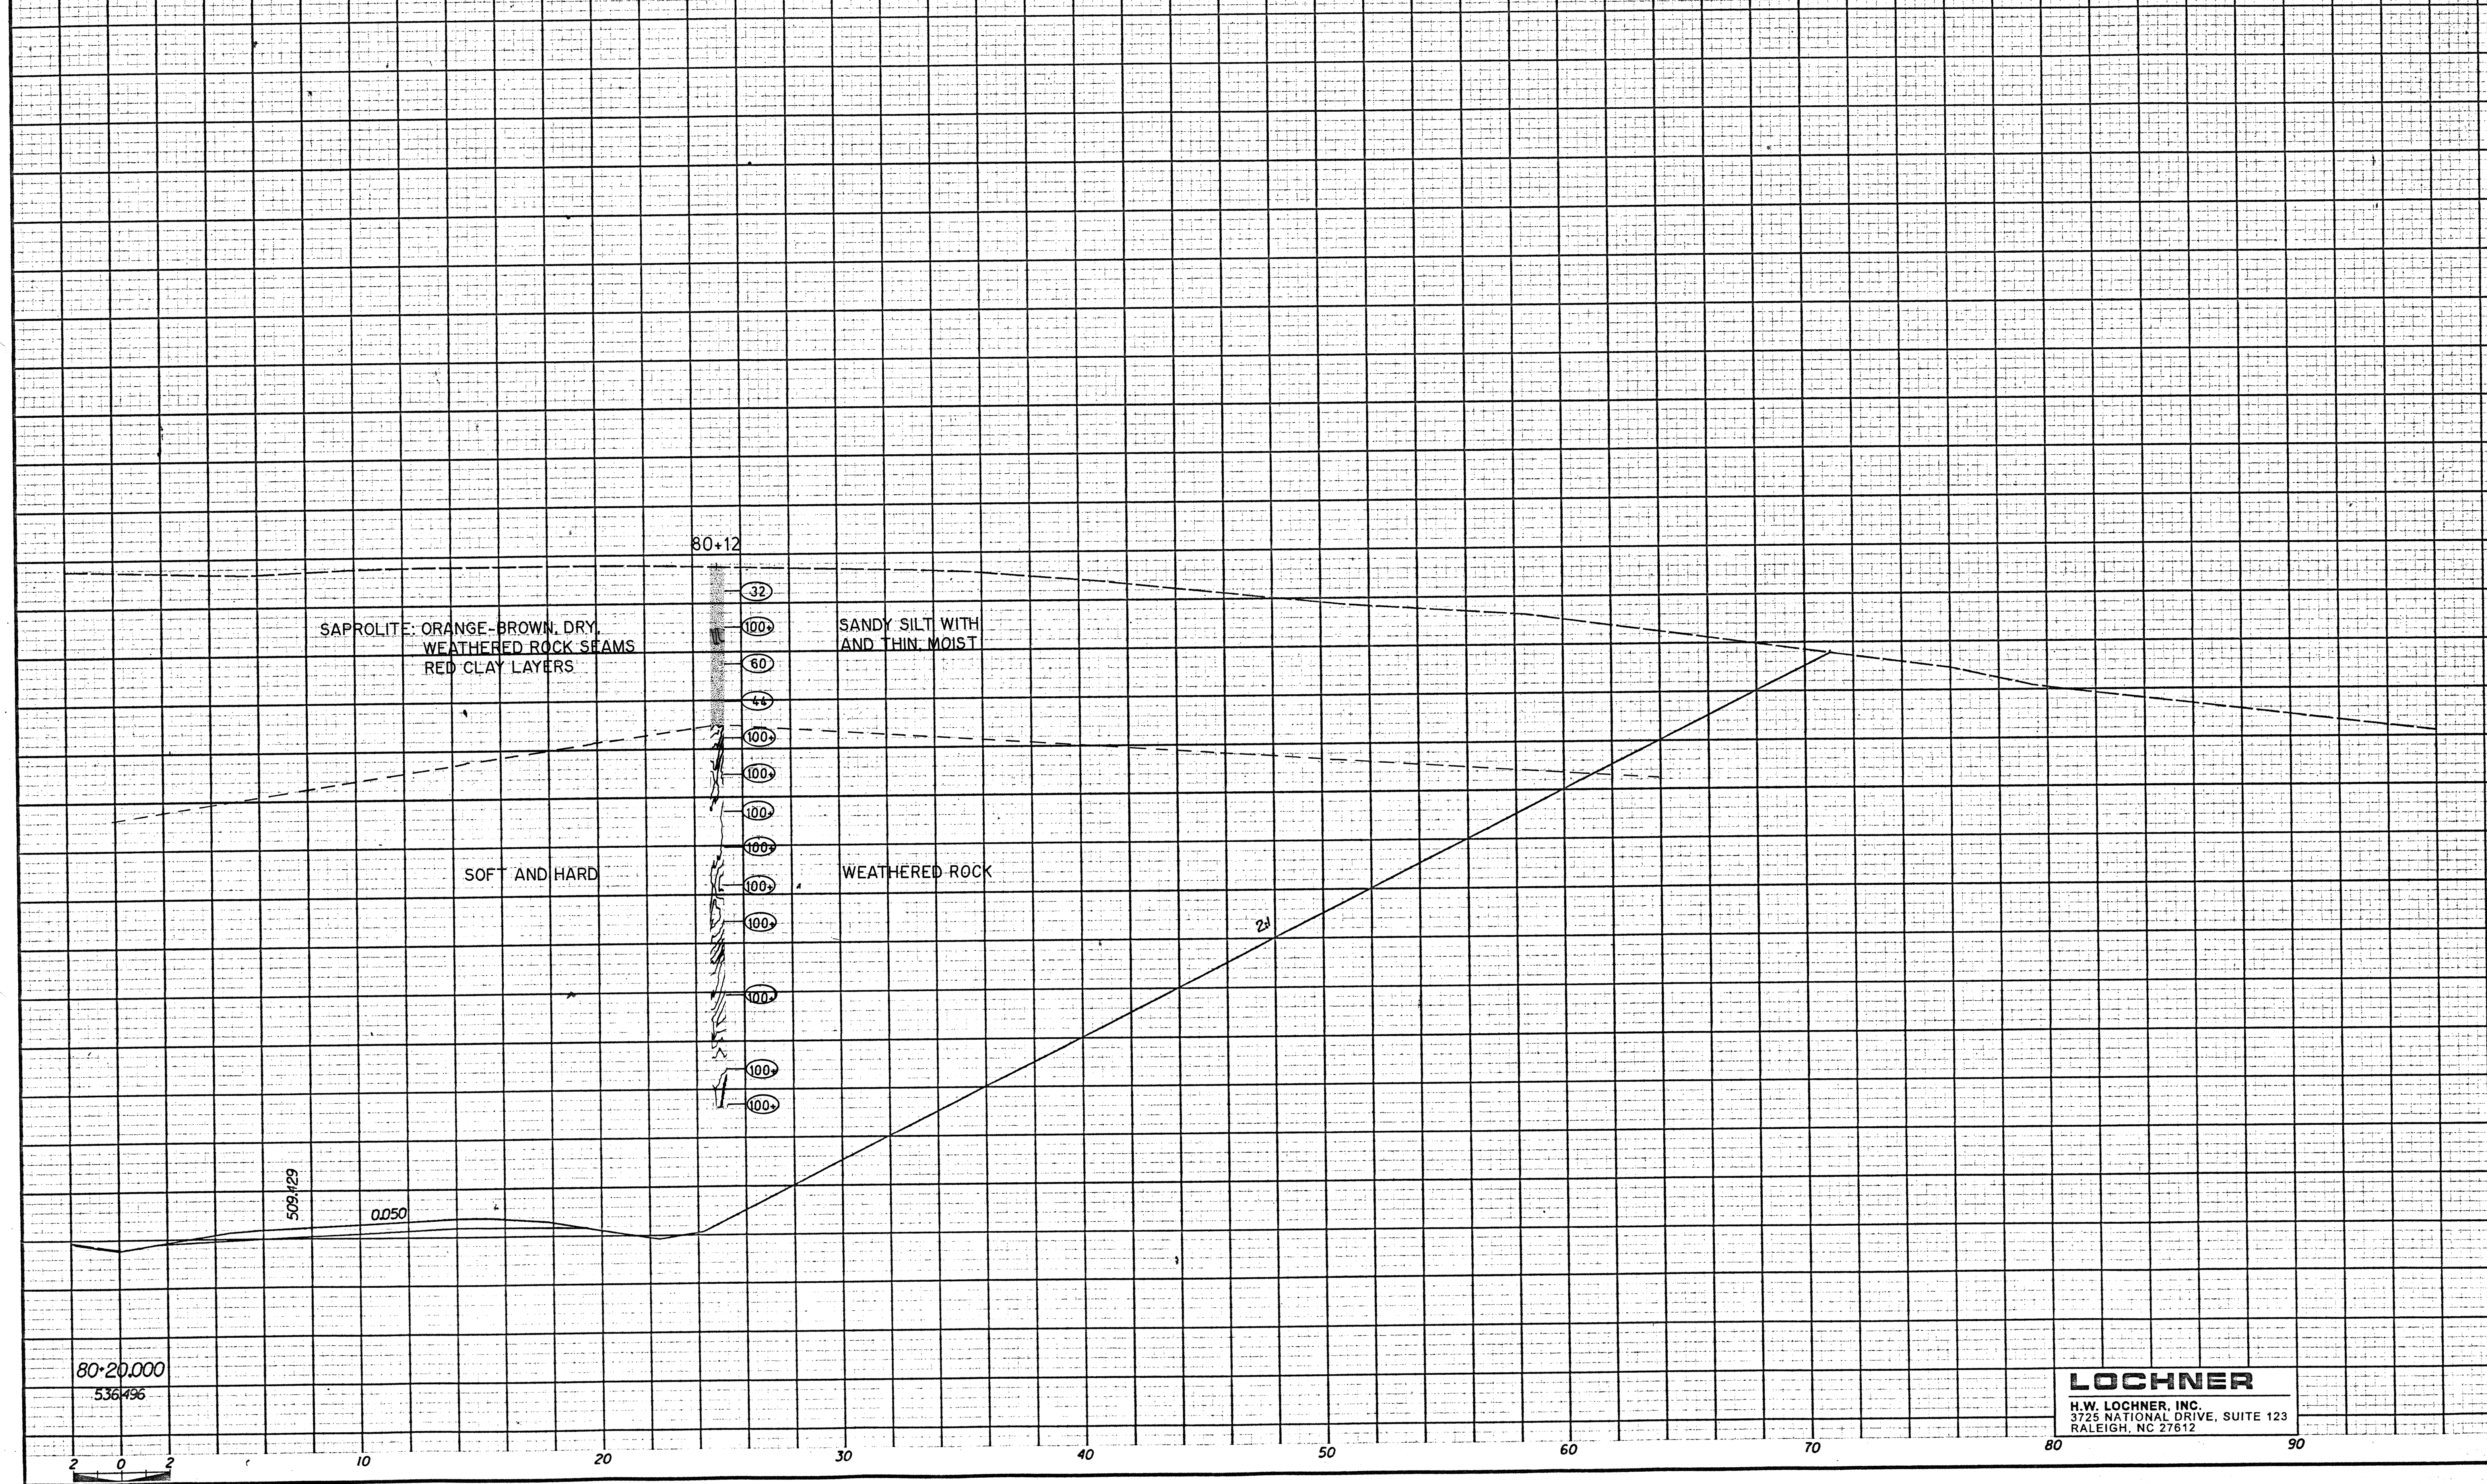

80-20,000
536496

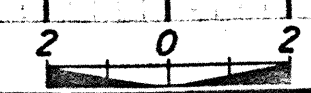

LOCHNER
H.W. LOCHNER, INC.
3725 NATIONAL DRIVE, SUITE 123
RALEIGH, NC 27612