


204 6 P. 220



PROJECT REFERENCE NO.	SHEET NO.
R-977A	X-437
EXCAVATION CU. METERS	EMBANKMENT CU. METERS

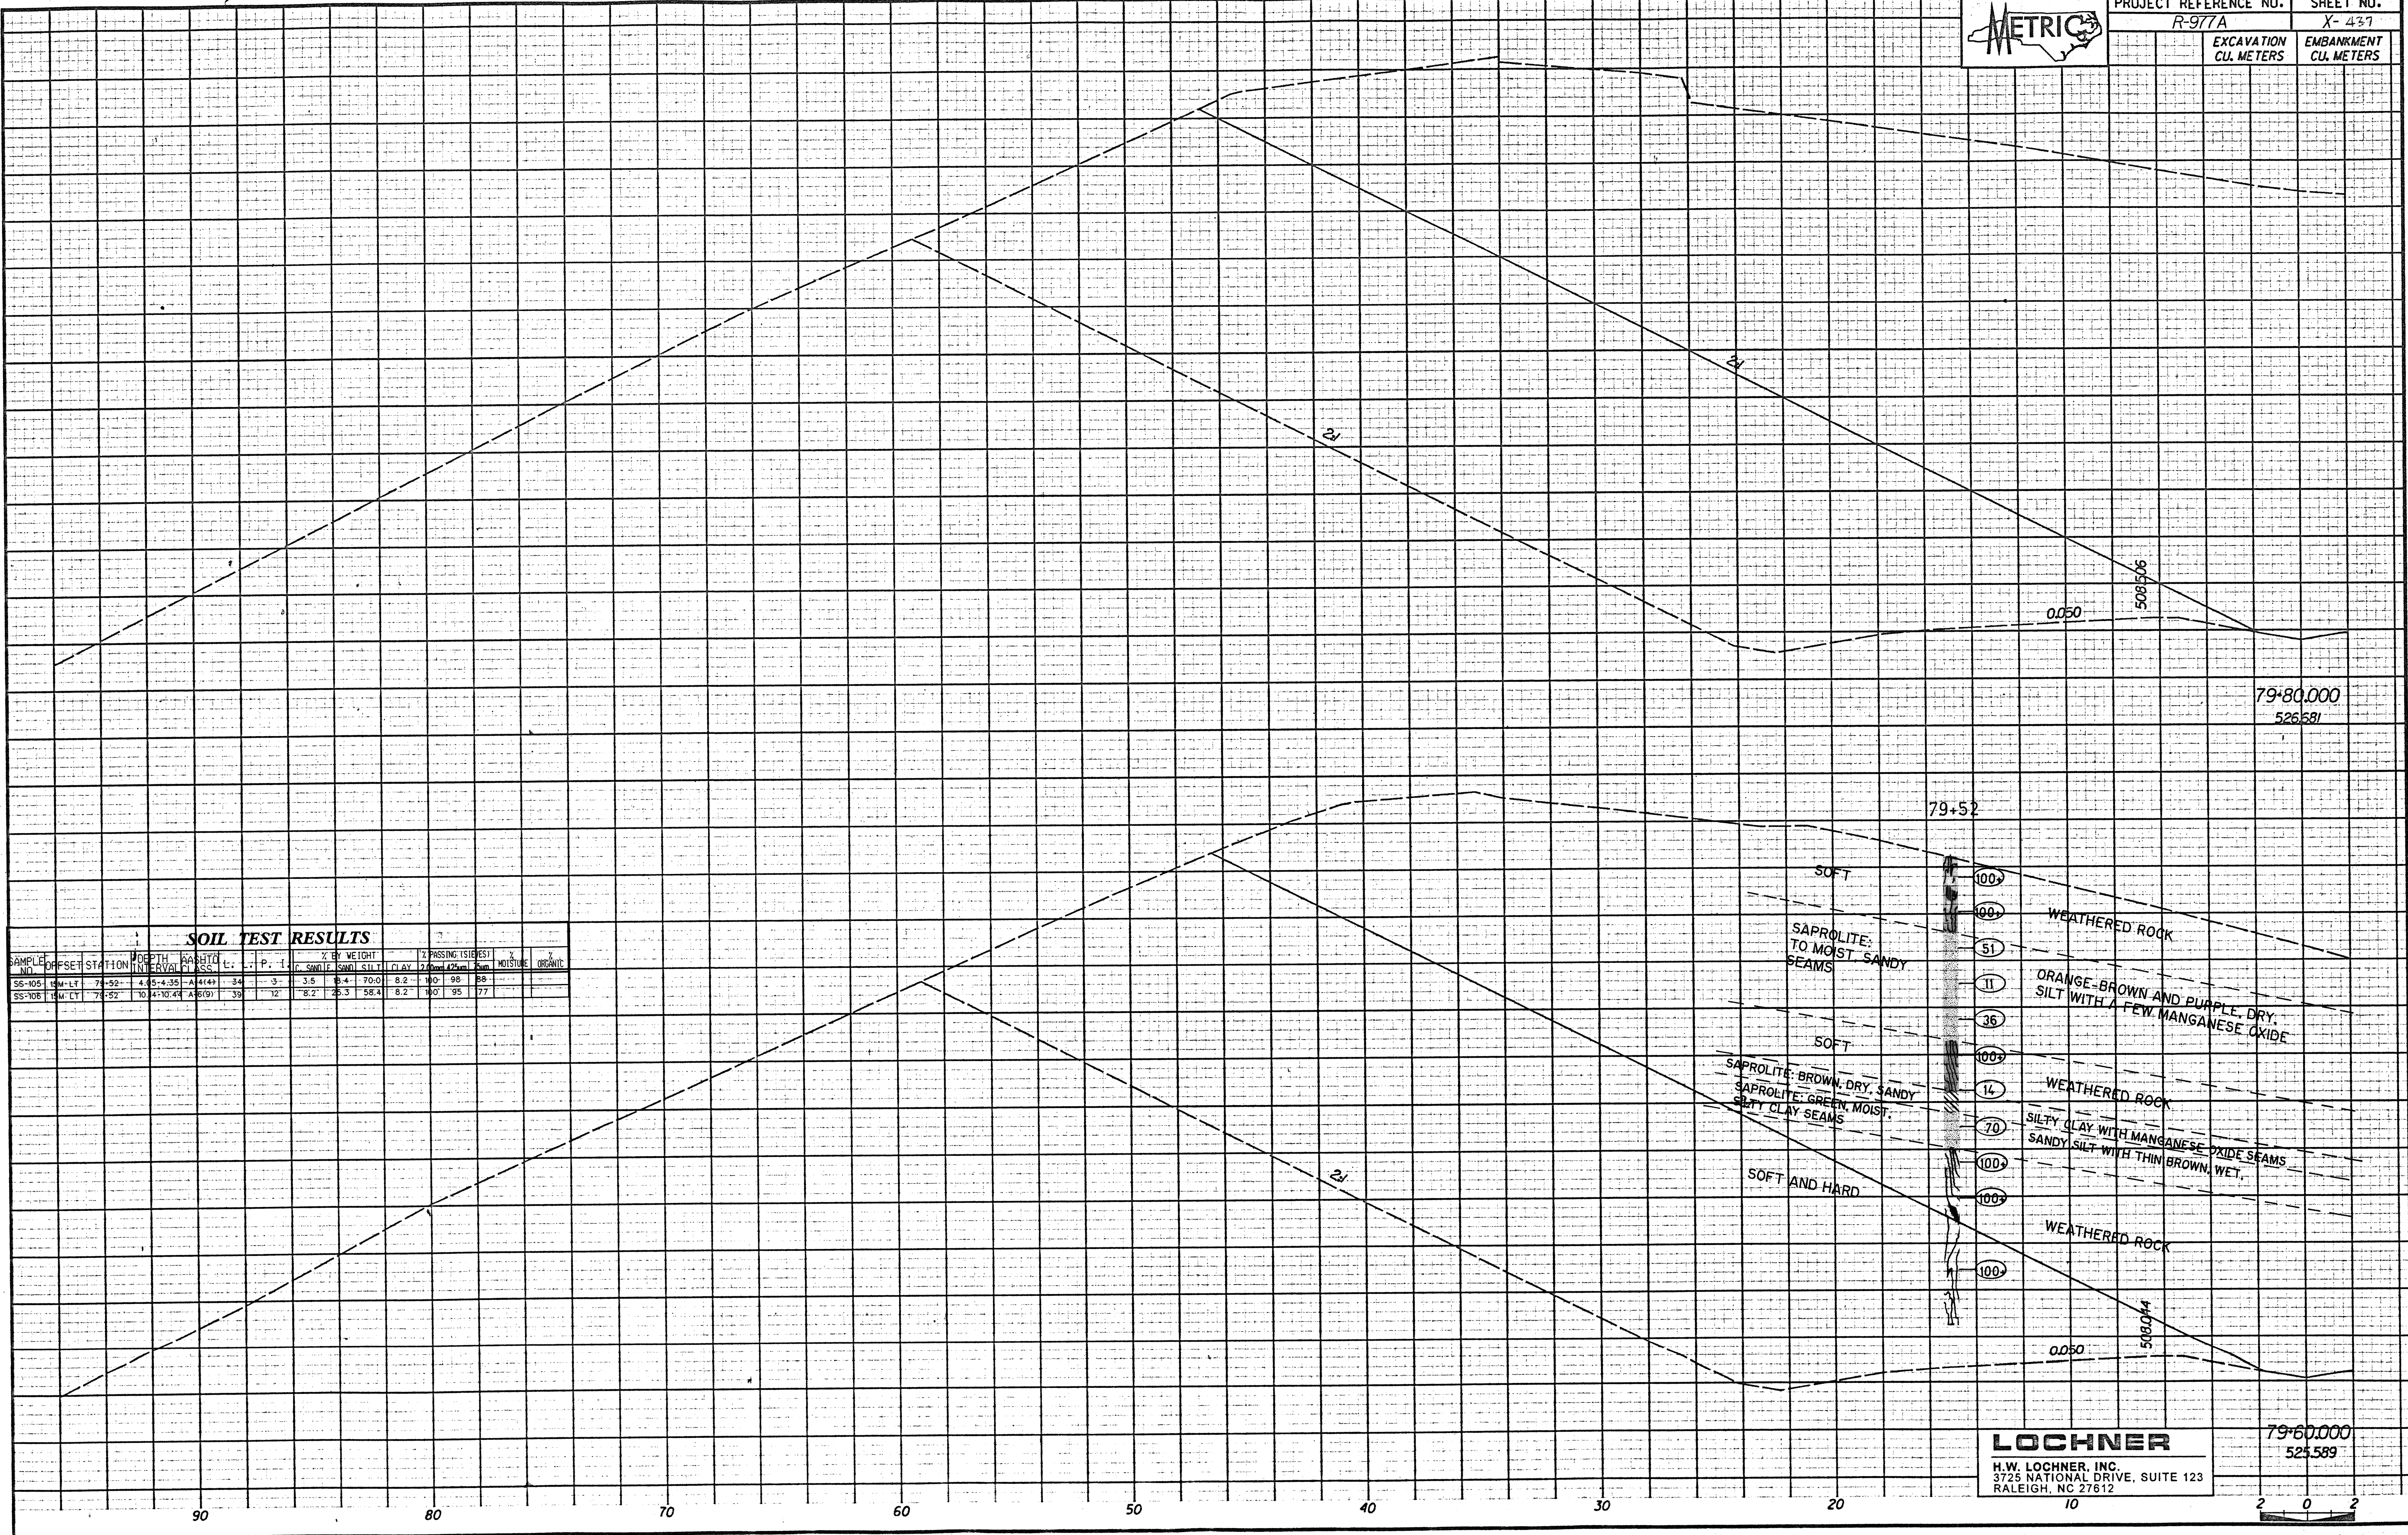

SOIL TEST RESULTS

SAMPLE NO.	OFFSET	STATION	DEPTH INTERVAL	SAPROLITE CLASS.	P. I.			% BY WEIGHT			% PASSING (SIEVES)			MOISTURE	ORGANIC
					L.	P.	I.	SILT	CLAY	2.0	4.75	75	200		
SS-105	1M-LT	74+92	4.45-4.95	A-1(14)	34	3	3.5	8.4	70.0	8.2	100	98	88		
SS-106	1M-LT	74+52	4+10.44	A(19)	39	12	8.2	26.3	58.4	8.2	100	95	77		

LOCHNER
 H. W. LOCHNER, INC.
 3725 NATIONAL DRIVE, SUITE 123
 RALEIGH, NC 27612

79+60.000
525.589

