


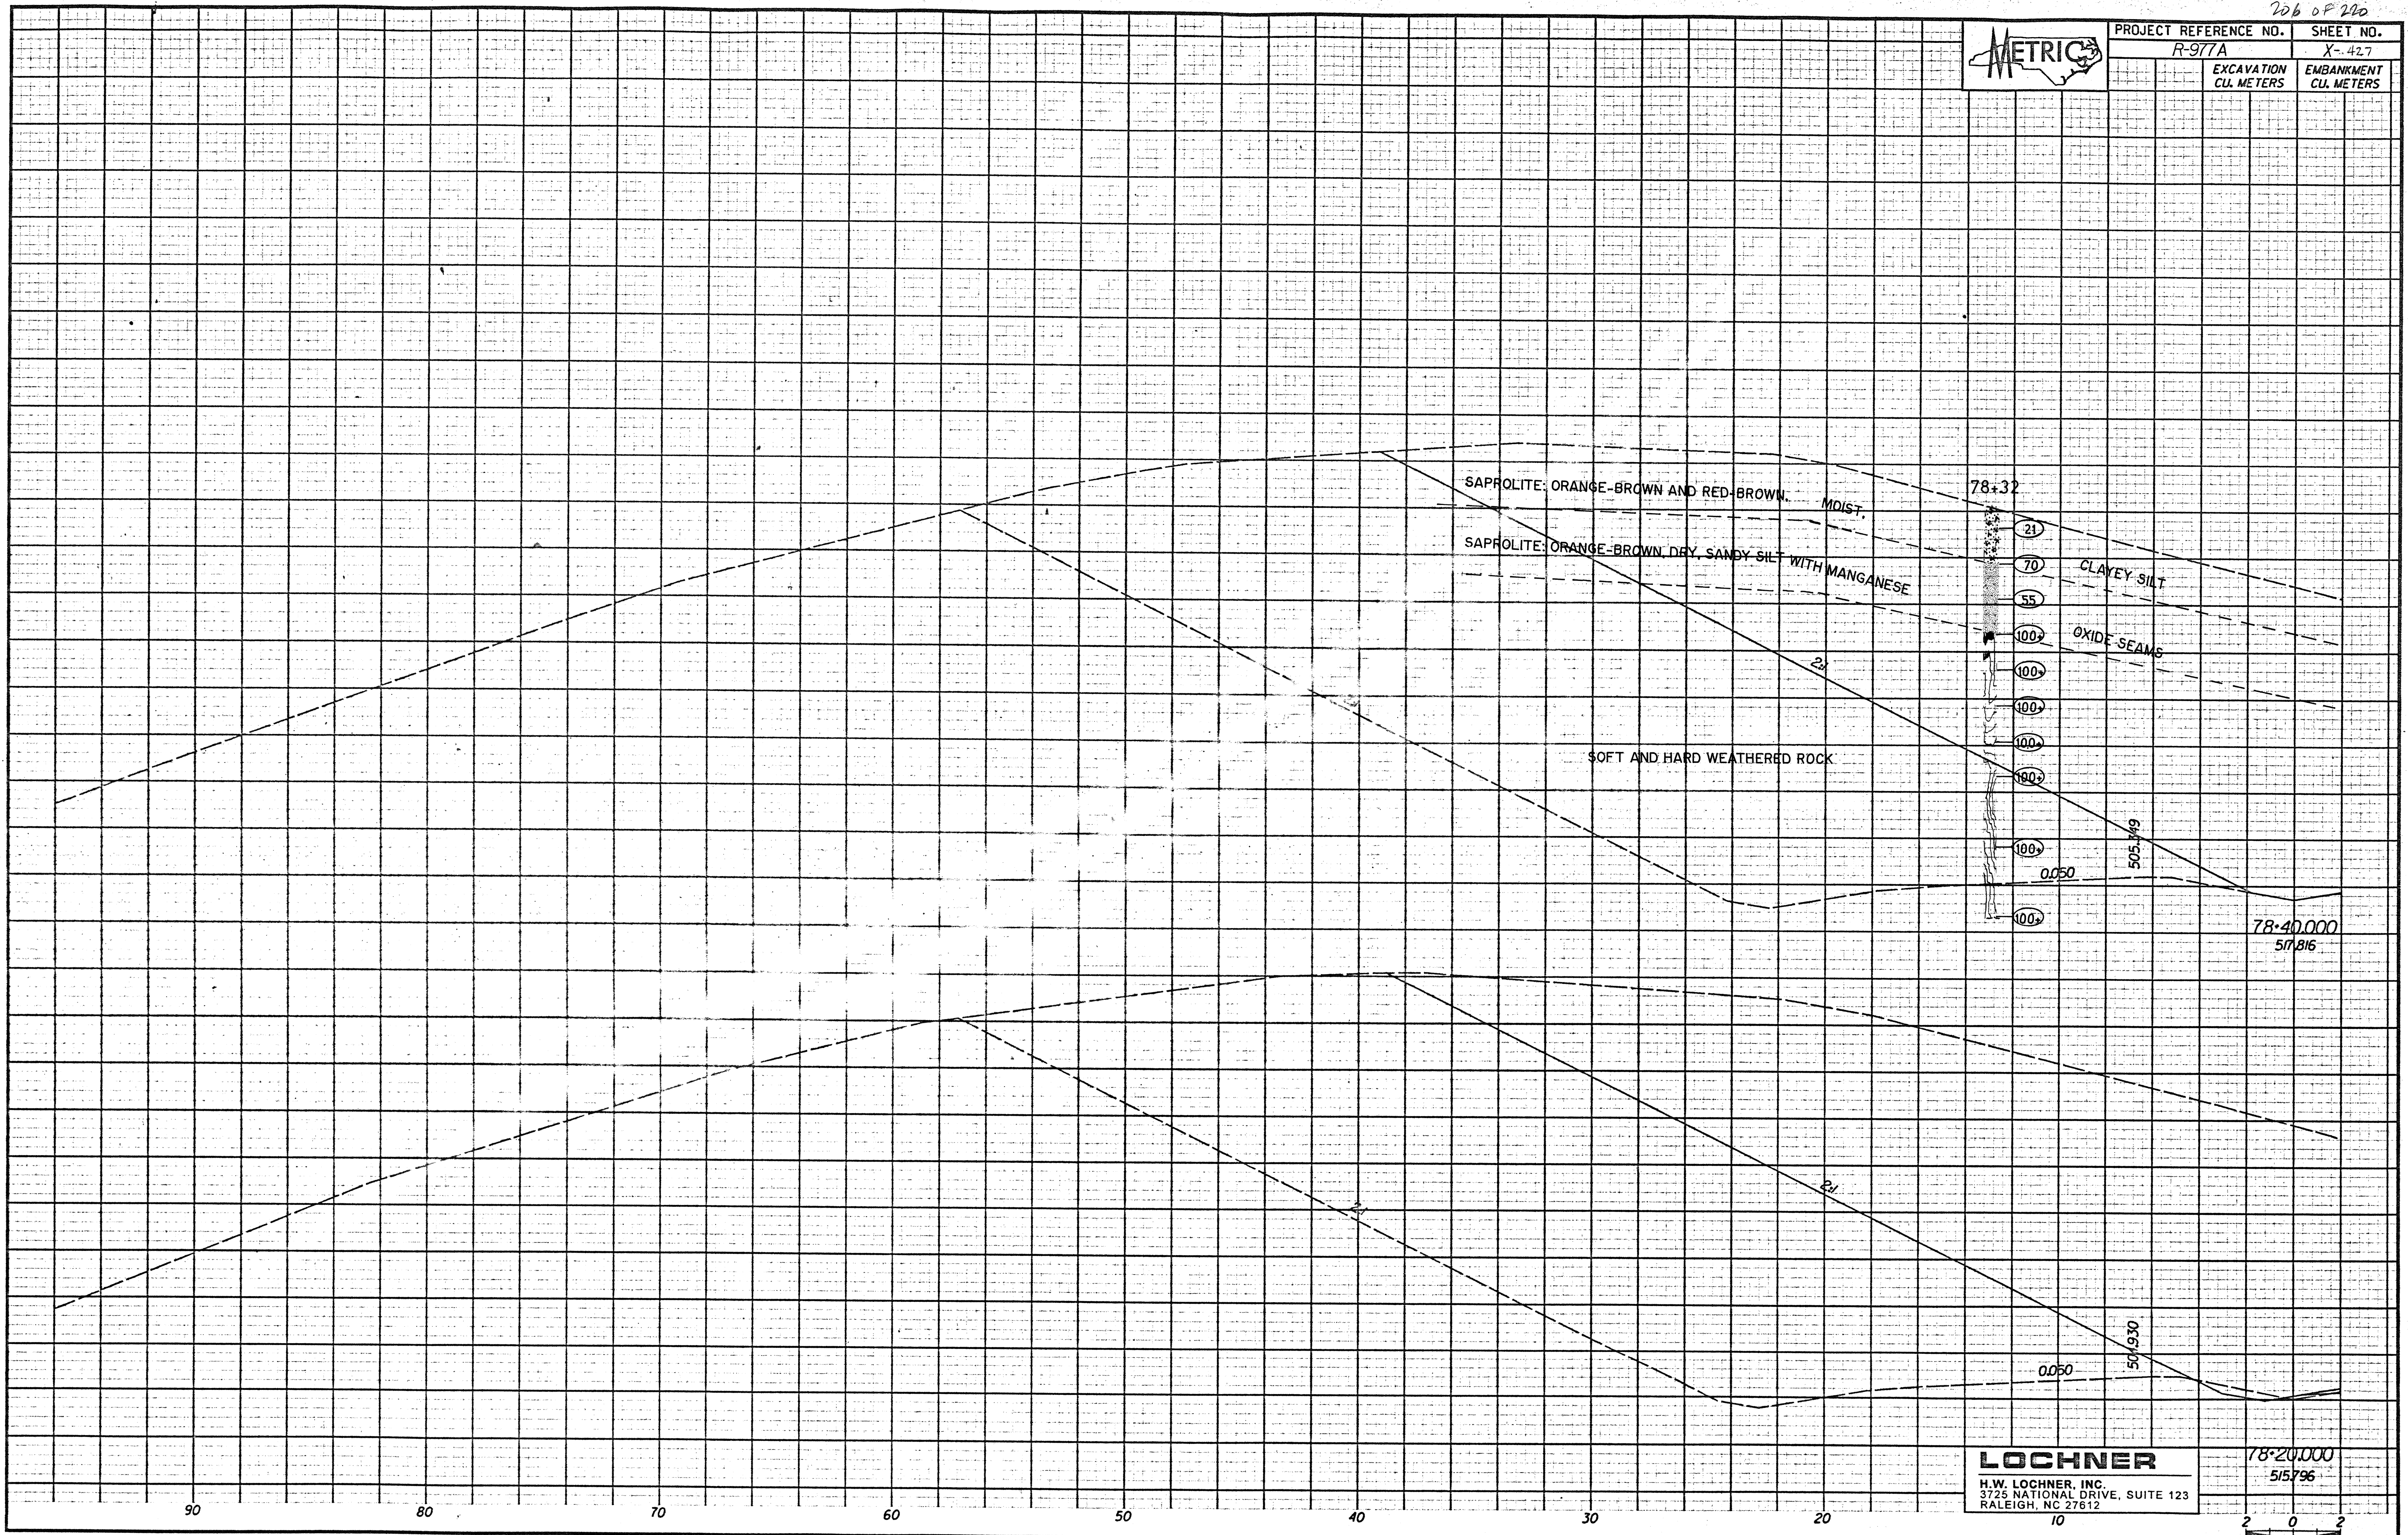

PROJECT REFERENCE NO.	SHEET NO.
R-977A	X-427
EXCAVATION CU. METERS	EMBANKMENT CU. METERS



LOCHNER
 H.W. LOCHNER, INC.
 3725 NATIONAL DRIVE, SUITE 123
 RALEIGH, NC 27612

78+20.000
517.816

