


148 SE 220



PROJECT REFERENCE NO. R-977A SHEET NO. X-409

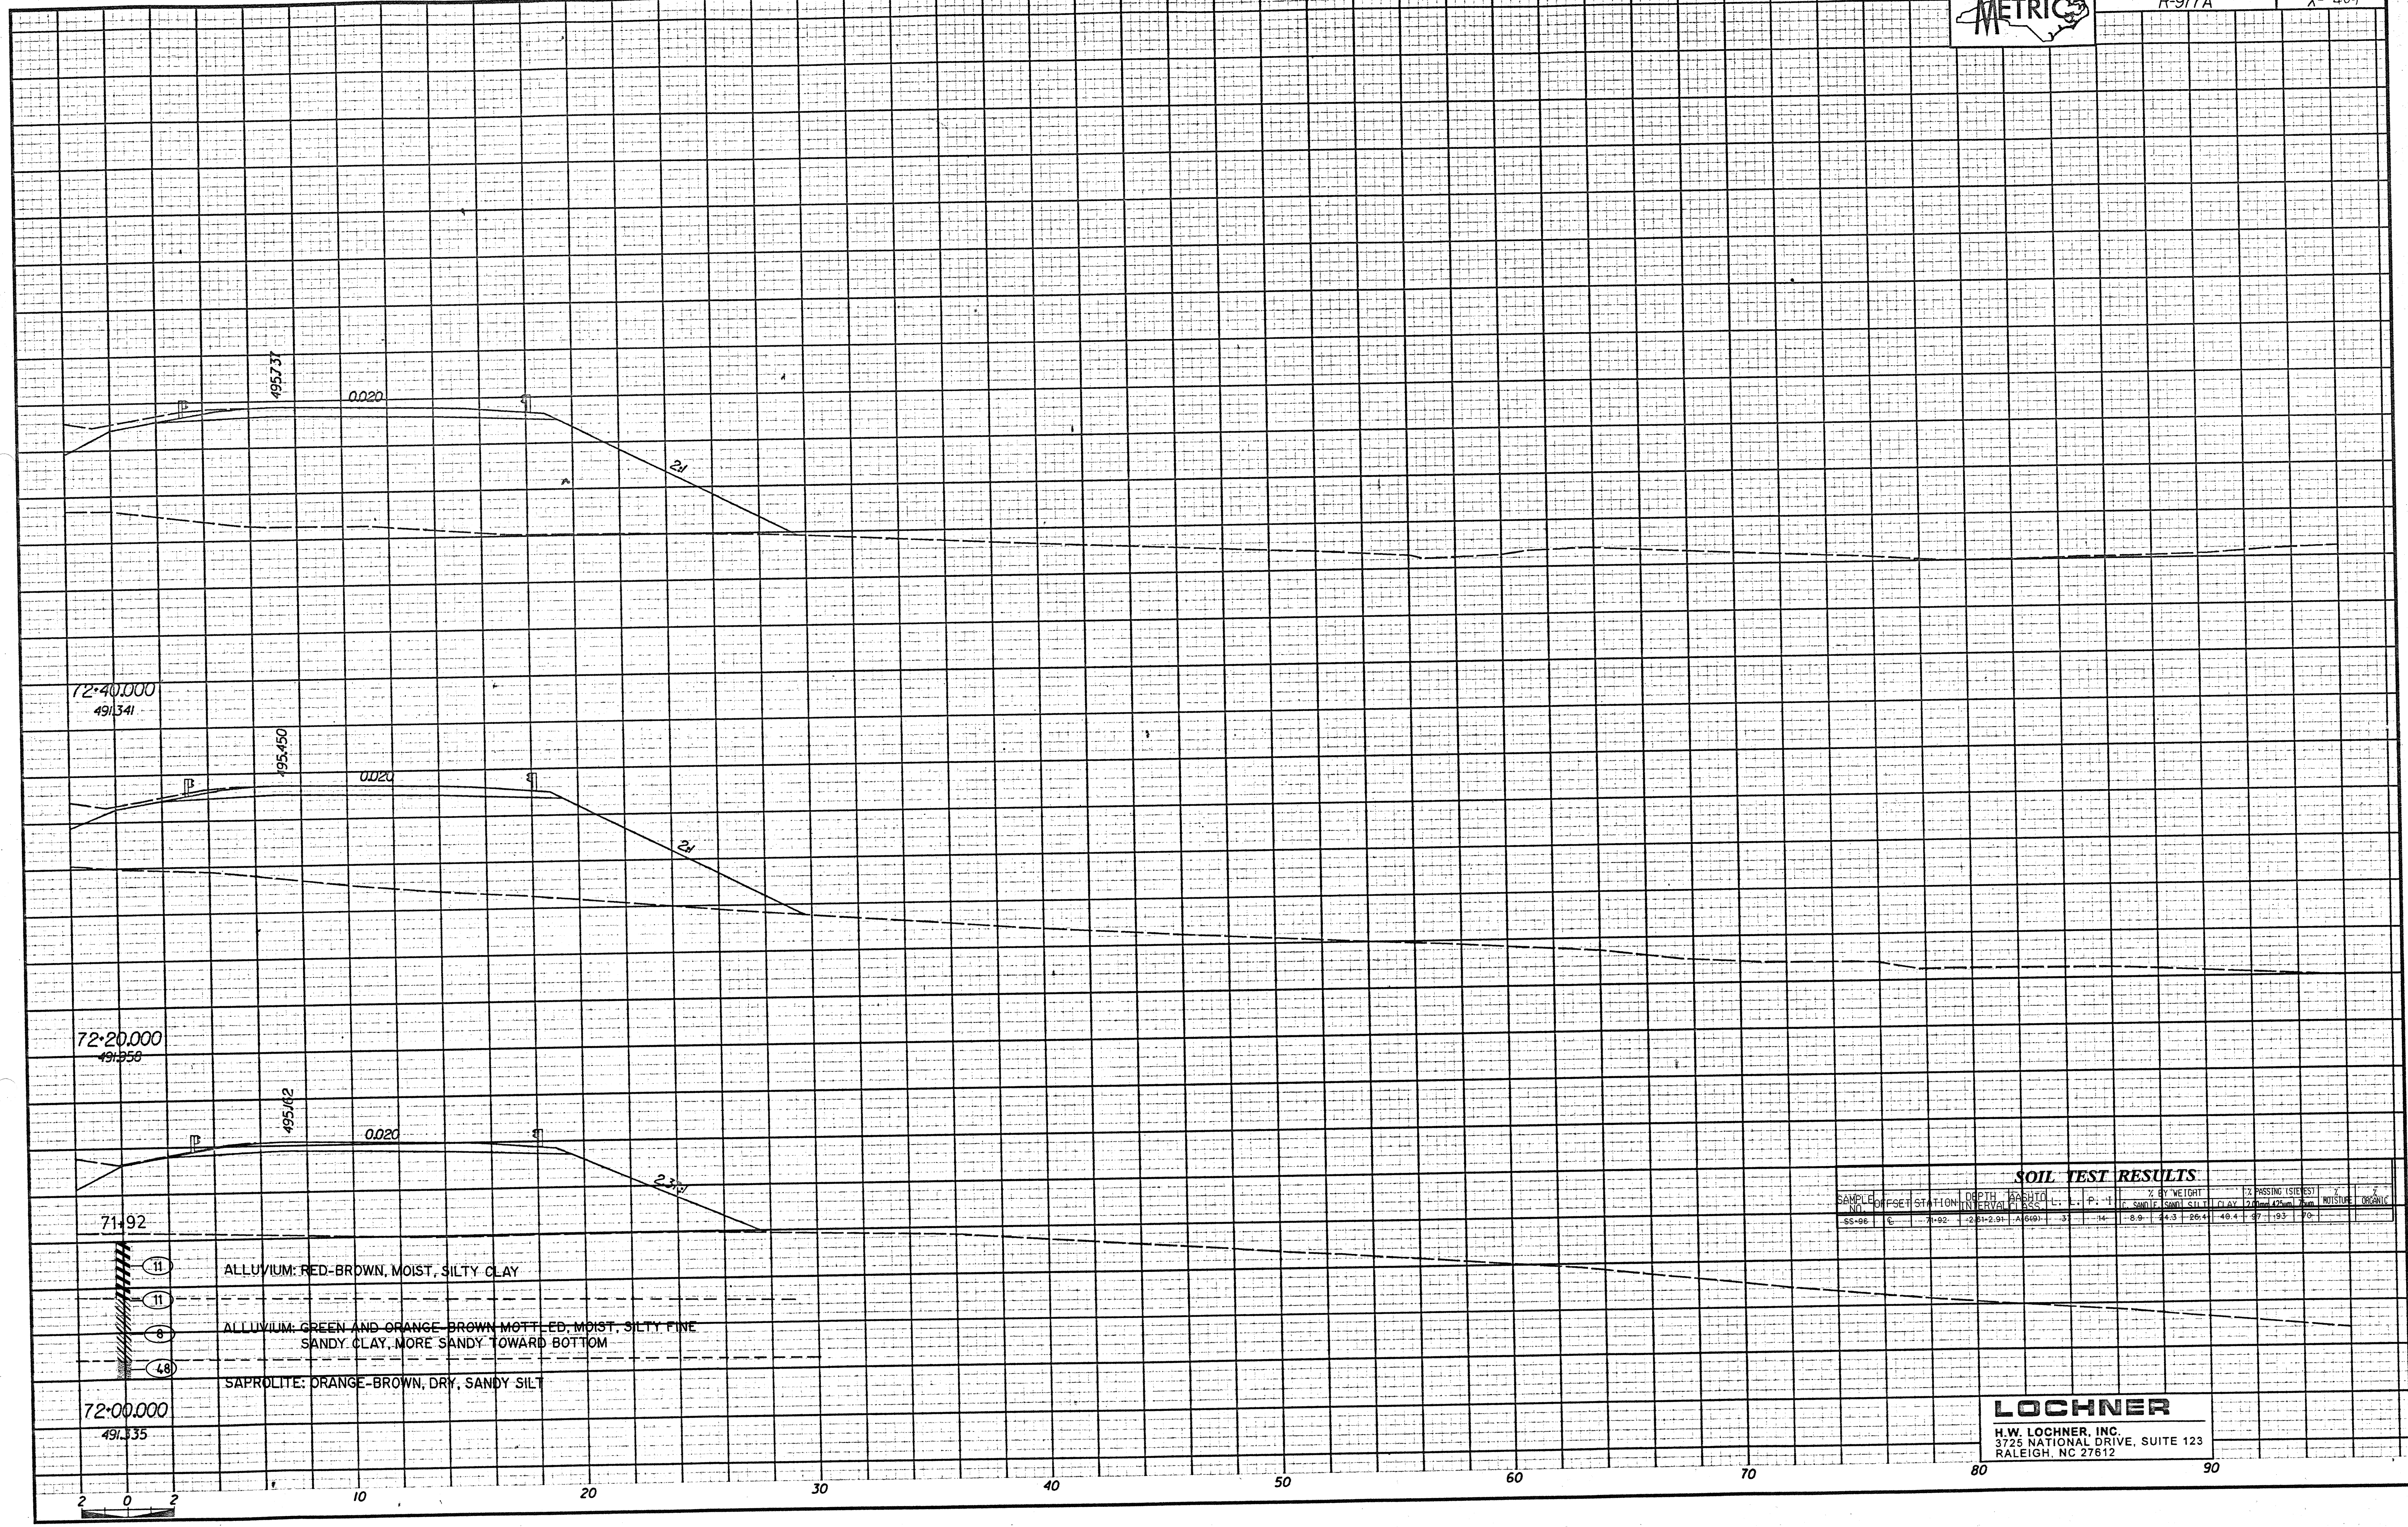

72+40.000  
491341

495737

0.020

24

72+20.000  
491350

495450

0.020

24

72+20.000  
491350

495412

0.020

23

71+92

72+00.000  
491335

- (11) ALLUVIUM: RED-BROWN, MOIST, SILTY CLAY
- (11) ALLUVIUM: GREEN AND ORANGE-BROWN MOTTLED, MOIST, SILTY FINE SANDY CLAY, MORE SANDY TOWARD BOTTOM
- (48) SAPROLITE: DRANGE-BROWN, DRY, SANDY SILT

**SOIL TEST RESULTS**

SAMPLE NO.	OFFSET	STATION	DEPTH INTERVAL	WASHED	LIQ. L.	P. L.	% BY WEIGHT	% PASSING	TEST	%	%		
							SAND	SILT	CLAY	20	47.5	75	
55-96	6	70+92	2.91-2.91	A(60)	3	74	8.9	44.3	26.4	40.4	27	193	70

**LOCHNER**  
 H.W. LOCHNER, INC.  
 3726 NATIONAL DRIVE, SUITE 123  
 RALEIGH, NC 27612