



197 08 220

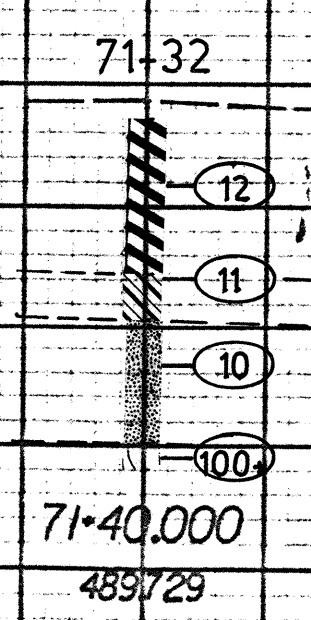

PROJECT REFERENCE NO. R-977A SHEET NO. X-407

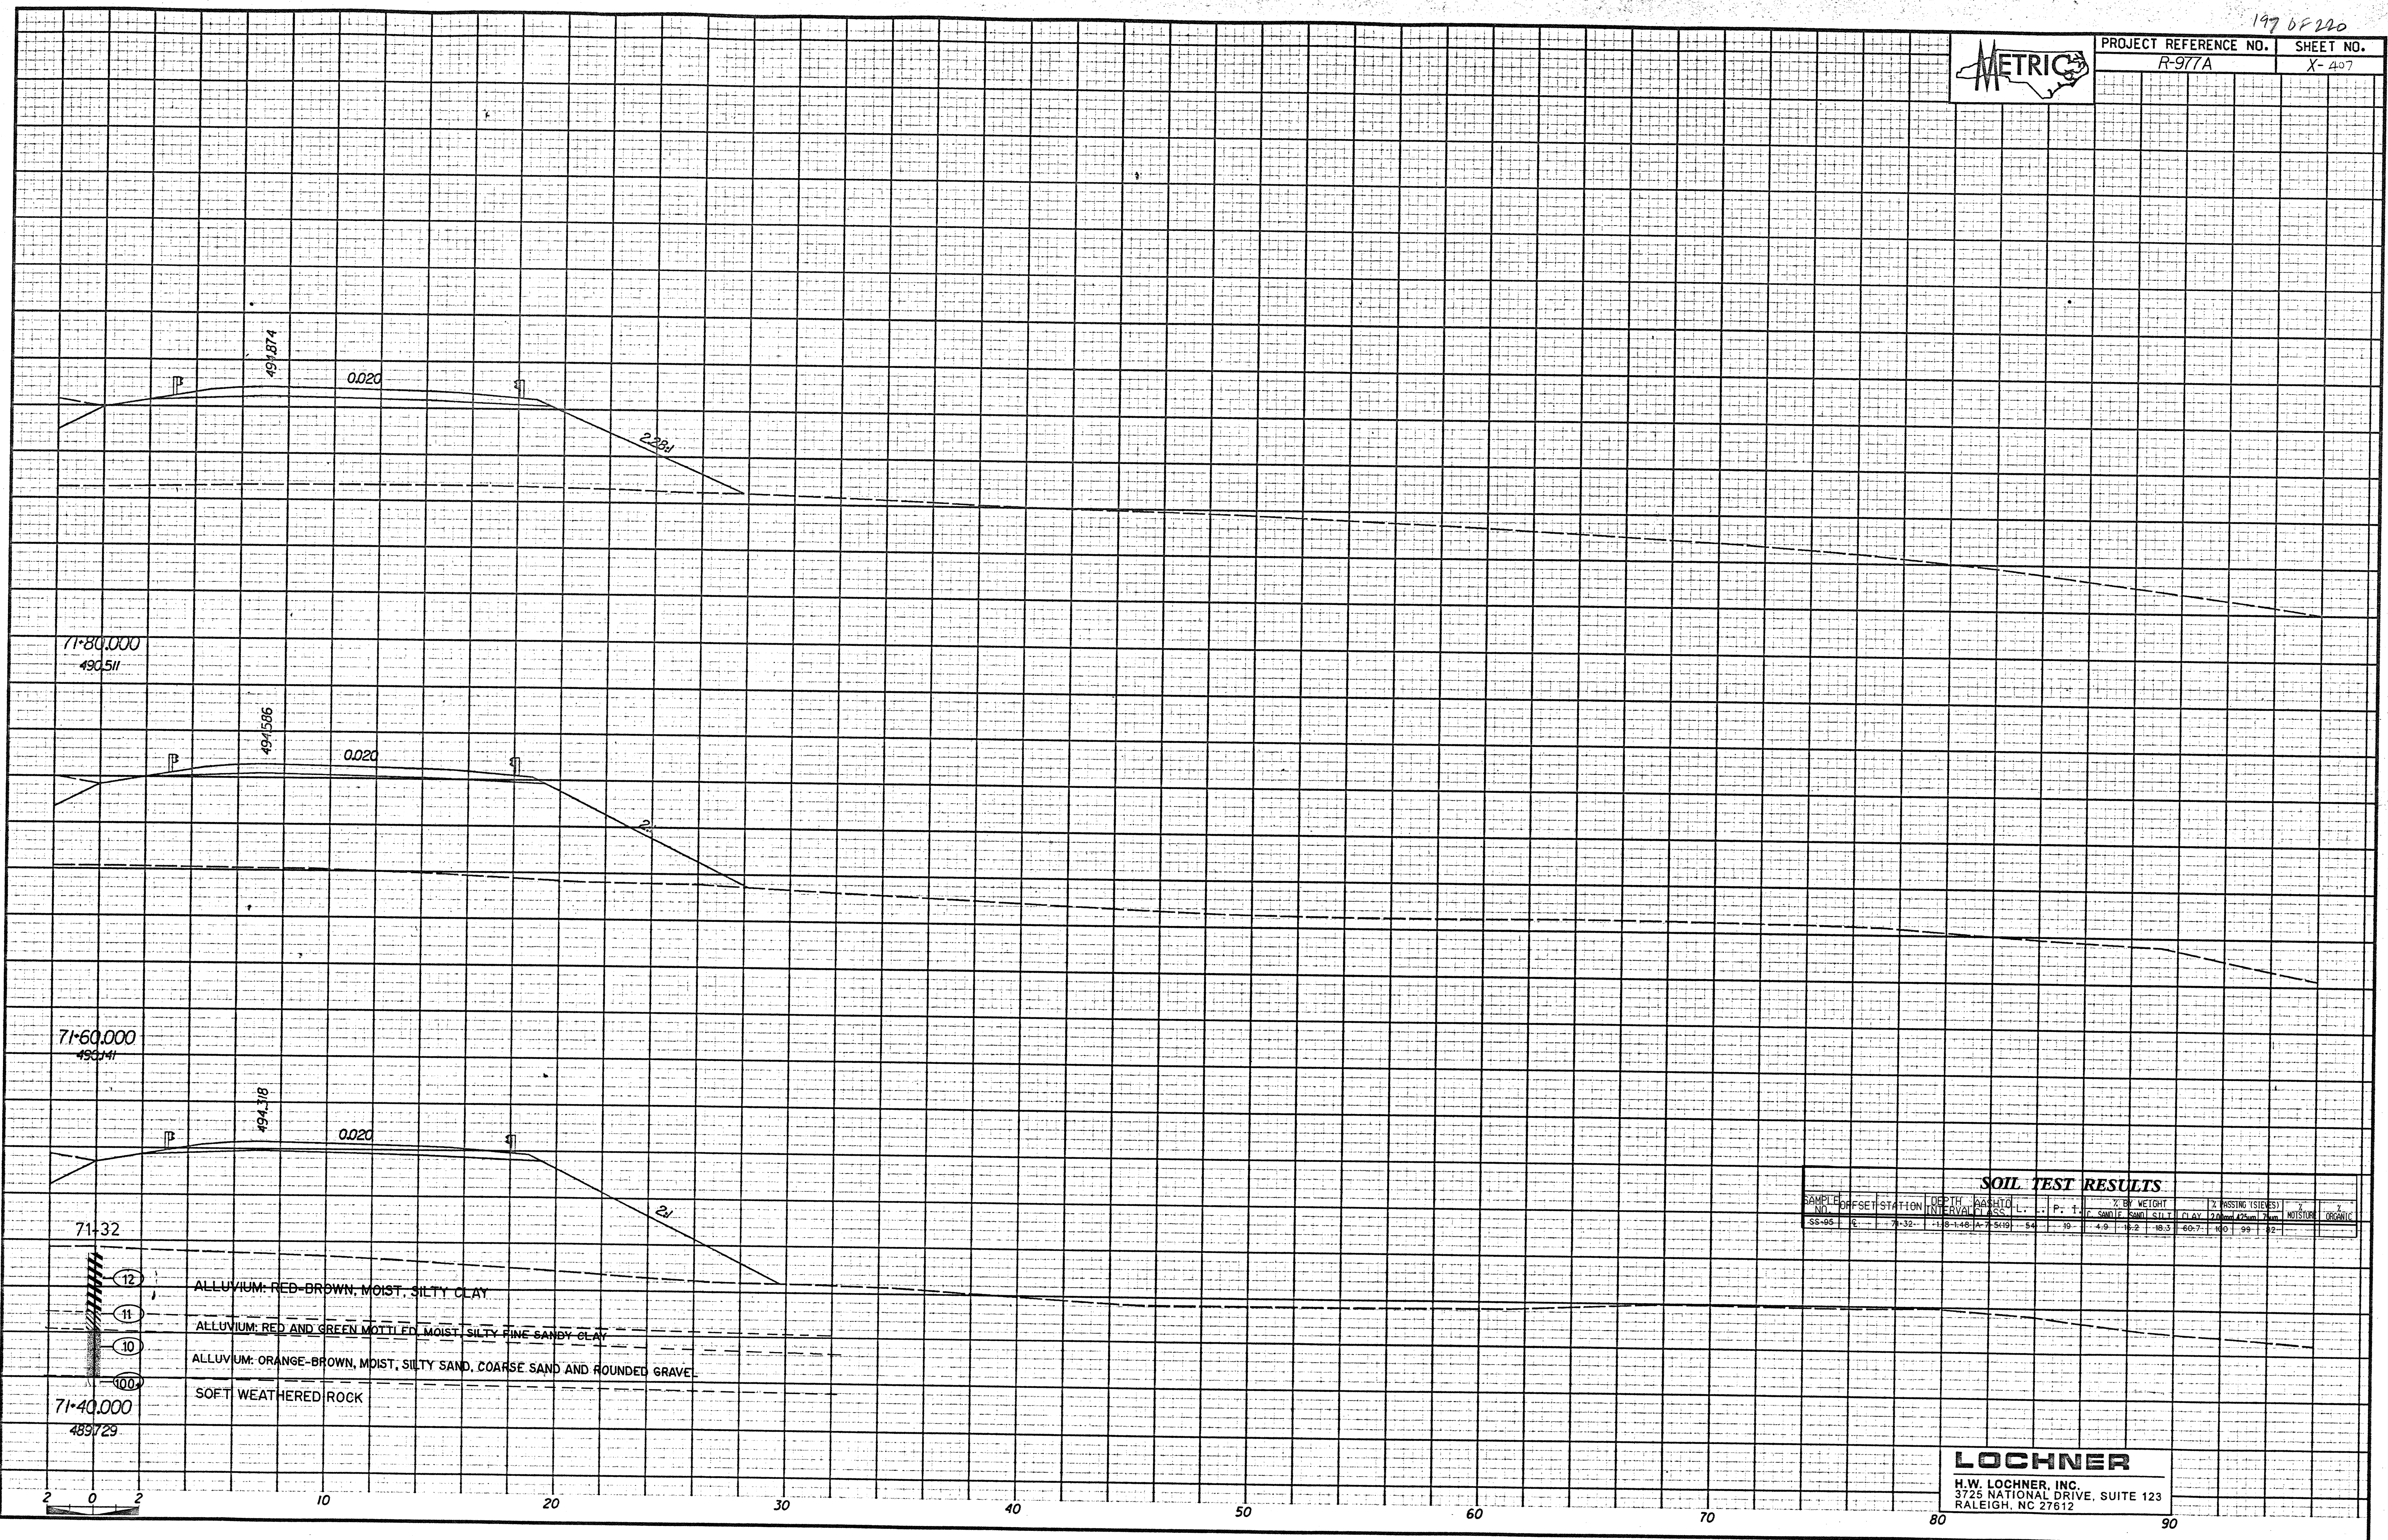

SOIL TEST RESULTS

SAMPLE NO.	OFFSET	STATION	DEPTH INTERVAL	CLASS.	L.	P.	% BY WEIGHT		% PASSING (SIEVES)		MOISTURE	ORGANIC	
							SAND	SILT	CLAY	20mm			75mm
SS-02	E	71-32	1.8-1.8	A-7-5(19)	54	10	4.9	18.2	18.3	60.7	100	98	82

LOCHNER
 H.W. LOCHNER, INC.
 3726 NATIONAL DRIVE, SUITE 123
 RALEIGH, NC 27612