


195 65 220

SOIL TEST RESULTS														
SAMPLE NO.	OFFSET	STATION	DEPTH	HORIZ. INTERVAL	L.P.	L.P. 1	% BY WEIGHT			% PASSING (SIEVE)			MOISTURE	ORGANIC
							F. SAND	SAND	SILT	CLAY	20	40		
SS-94	6	70+12	1.3	1.53	A	500	4	10	26.3	5.4	10.0	28.3	10	42

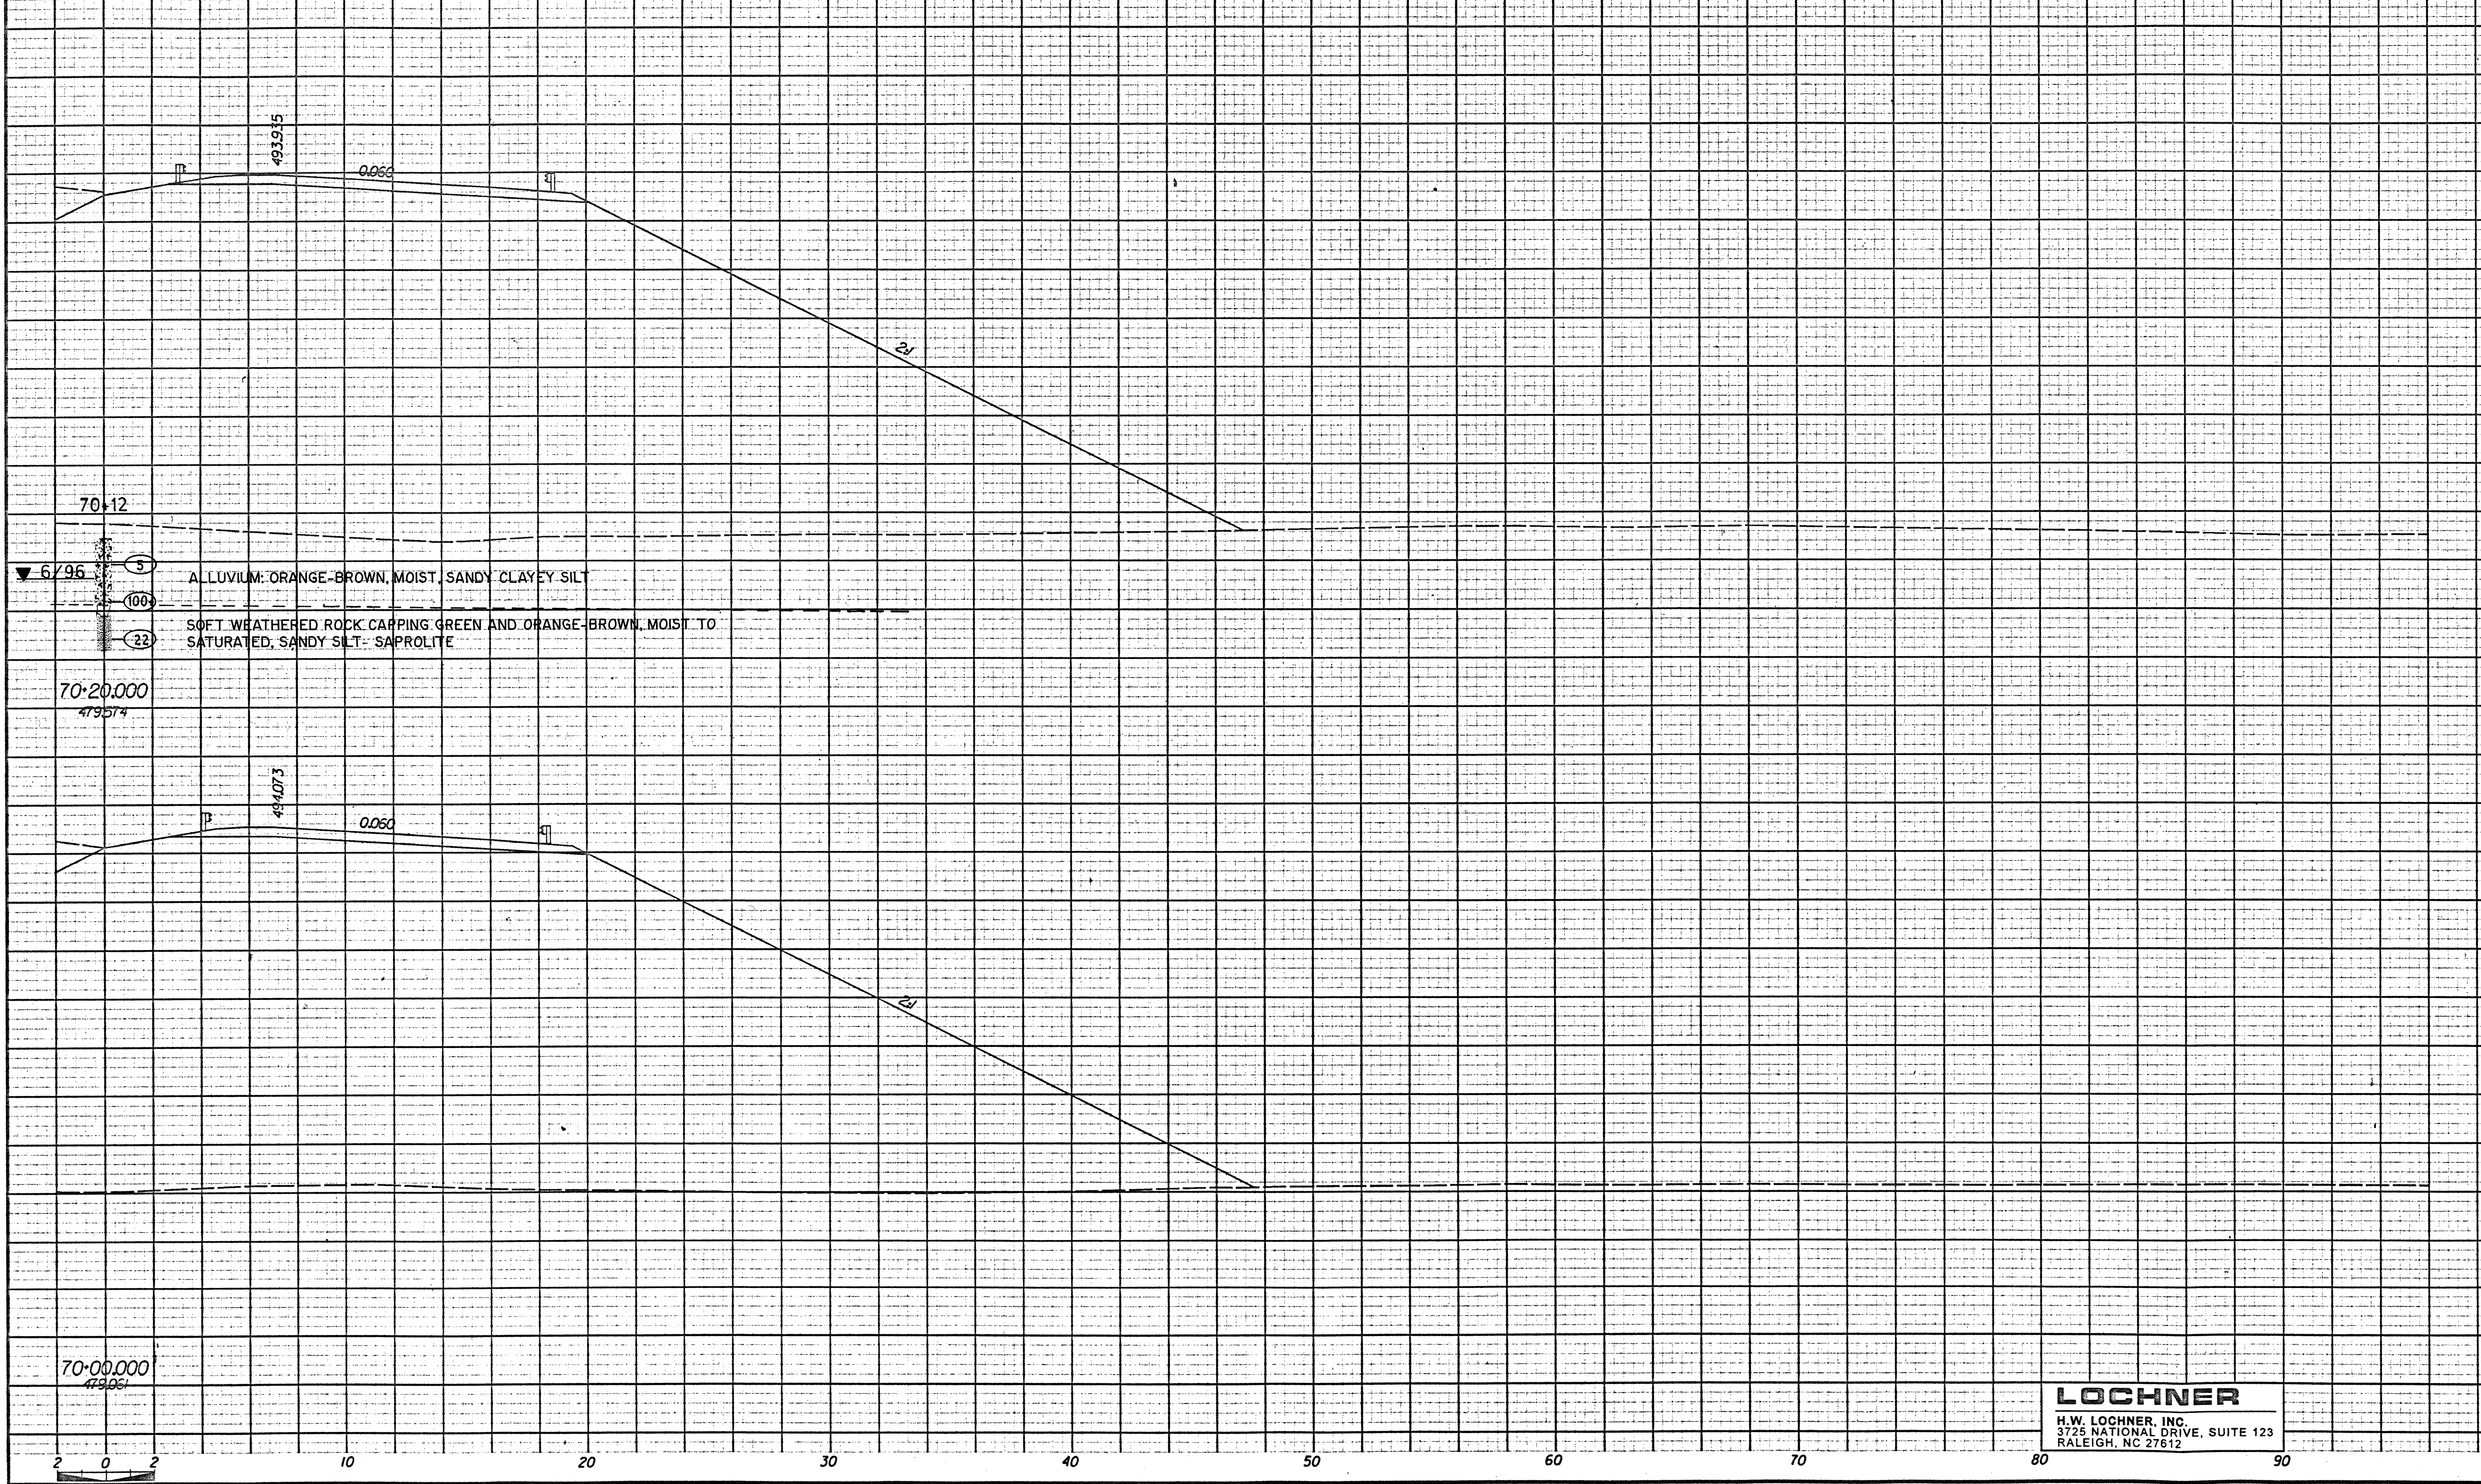

PROJECT REFERENCE NO. R-977A SHEET NO. X-401



LOCHNER
 H.W. LOCHNER, INC.
 3725 NATIONAL DRIVE, SUITE 123
 RALEIGH, NC 27612