


191 of 220



PROJECT REFERENCE NO.	SHEET NO.
R-977A	X-392
EXCAVATION CU. METERS	EMBANKMENT CU. METERS

SOIL TEST RESULTS

SAMPLE NO.	OFFSET	STATION	DEPTH (IN)	APERTURE (IN)	Liquidity		Plasticity		Z. BY WEIGHT			PASSING (YES)			MOISTURE	ORGANIC
					LL	PL	SH	SP	CLAY	2mm	75um	20um				
SS-82	0	68+32	0.85-1.15	4 (114)	37	6	24	0.0	35.3	22.2	100	100	66			

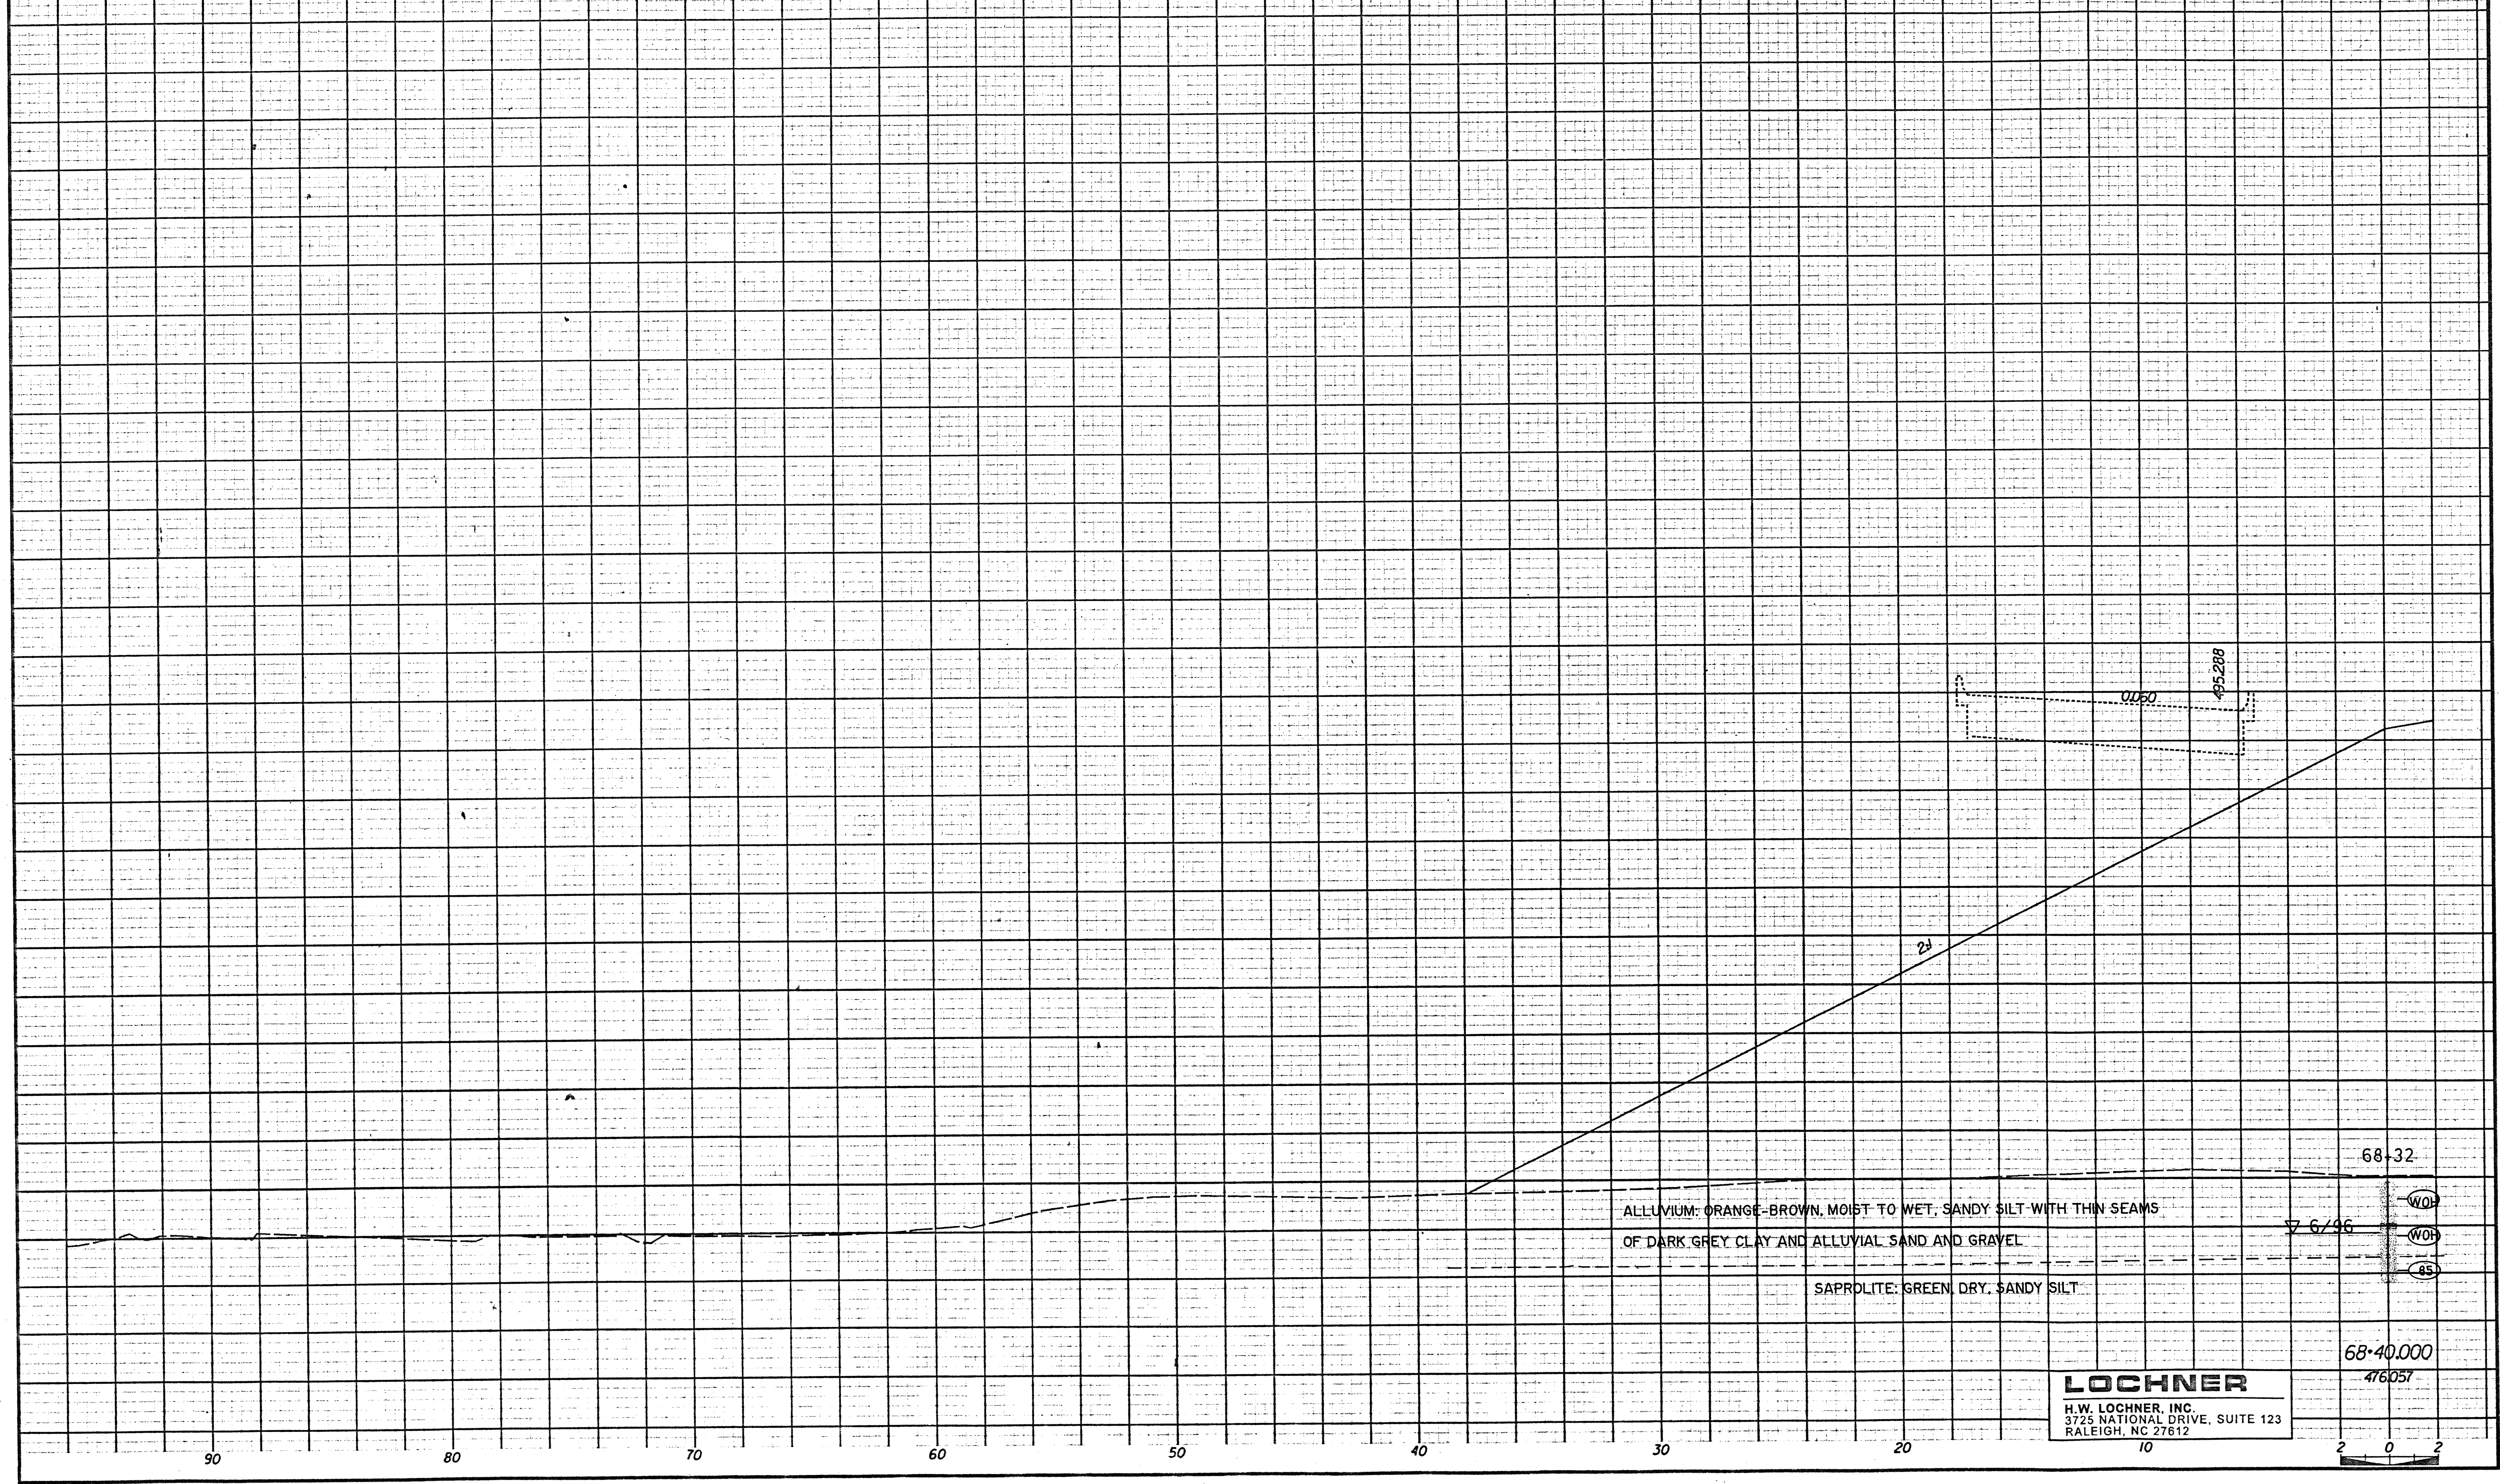

ALLUVIUM: ORANGE-BROWN, MOIST TO WET, SANDY SILT WITH THIN SEAMS
 OF DARK GREY CLAY AND ALLUVIAL SAND AND GRAVEL

SAPROLITE: GREEN DRY, SANDY SILT

LOCHNER
 H.W. LOCHNER, INC.
 3725 NATIONAL DRIVE, SUITE 123
 RALEIGH, NC 27612

68+40.000
 476057