


189 OF 200



PROJECT REFERENCE NO.	SHEET NO.
R-977A	X-3227
EXCAVATION CU. METERS	EMBANKMENT CU. METERS

SOIL TEST RESULTS													
SAMPLE NO.	OFFSET	STATION	DEPTH INTERVAL	BASIS TO CLASS	L.P.	% BY WEIGHT			% PASSING (SIEVES)			% ORGANIC	
						W	S	CL	NO. 10	NO. 40	NO. 200		
ST-01	10M-LT	64+02	1.00-2.23	A-1(0)	27	NP	3.8	62.8	25.3	8.1	100	100	65

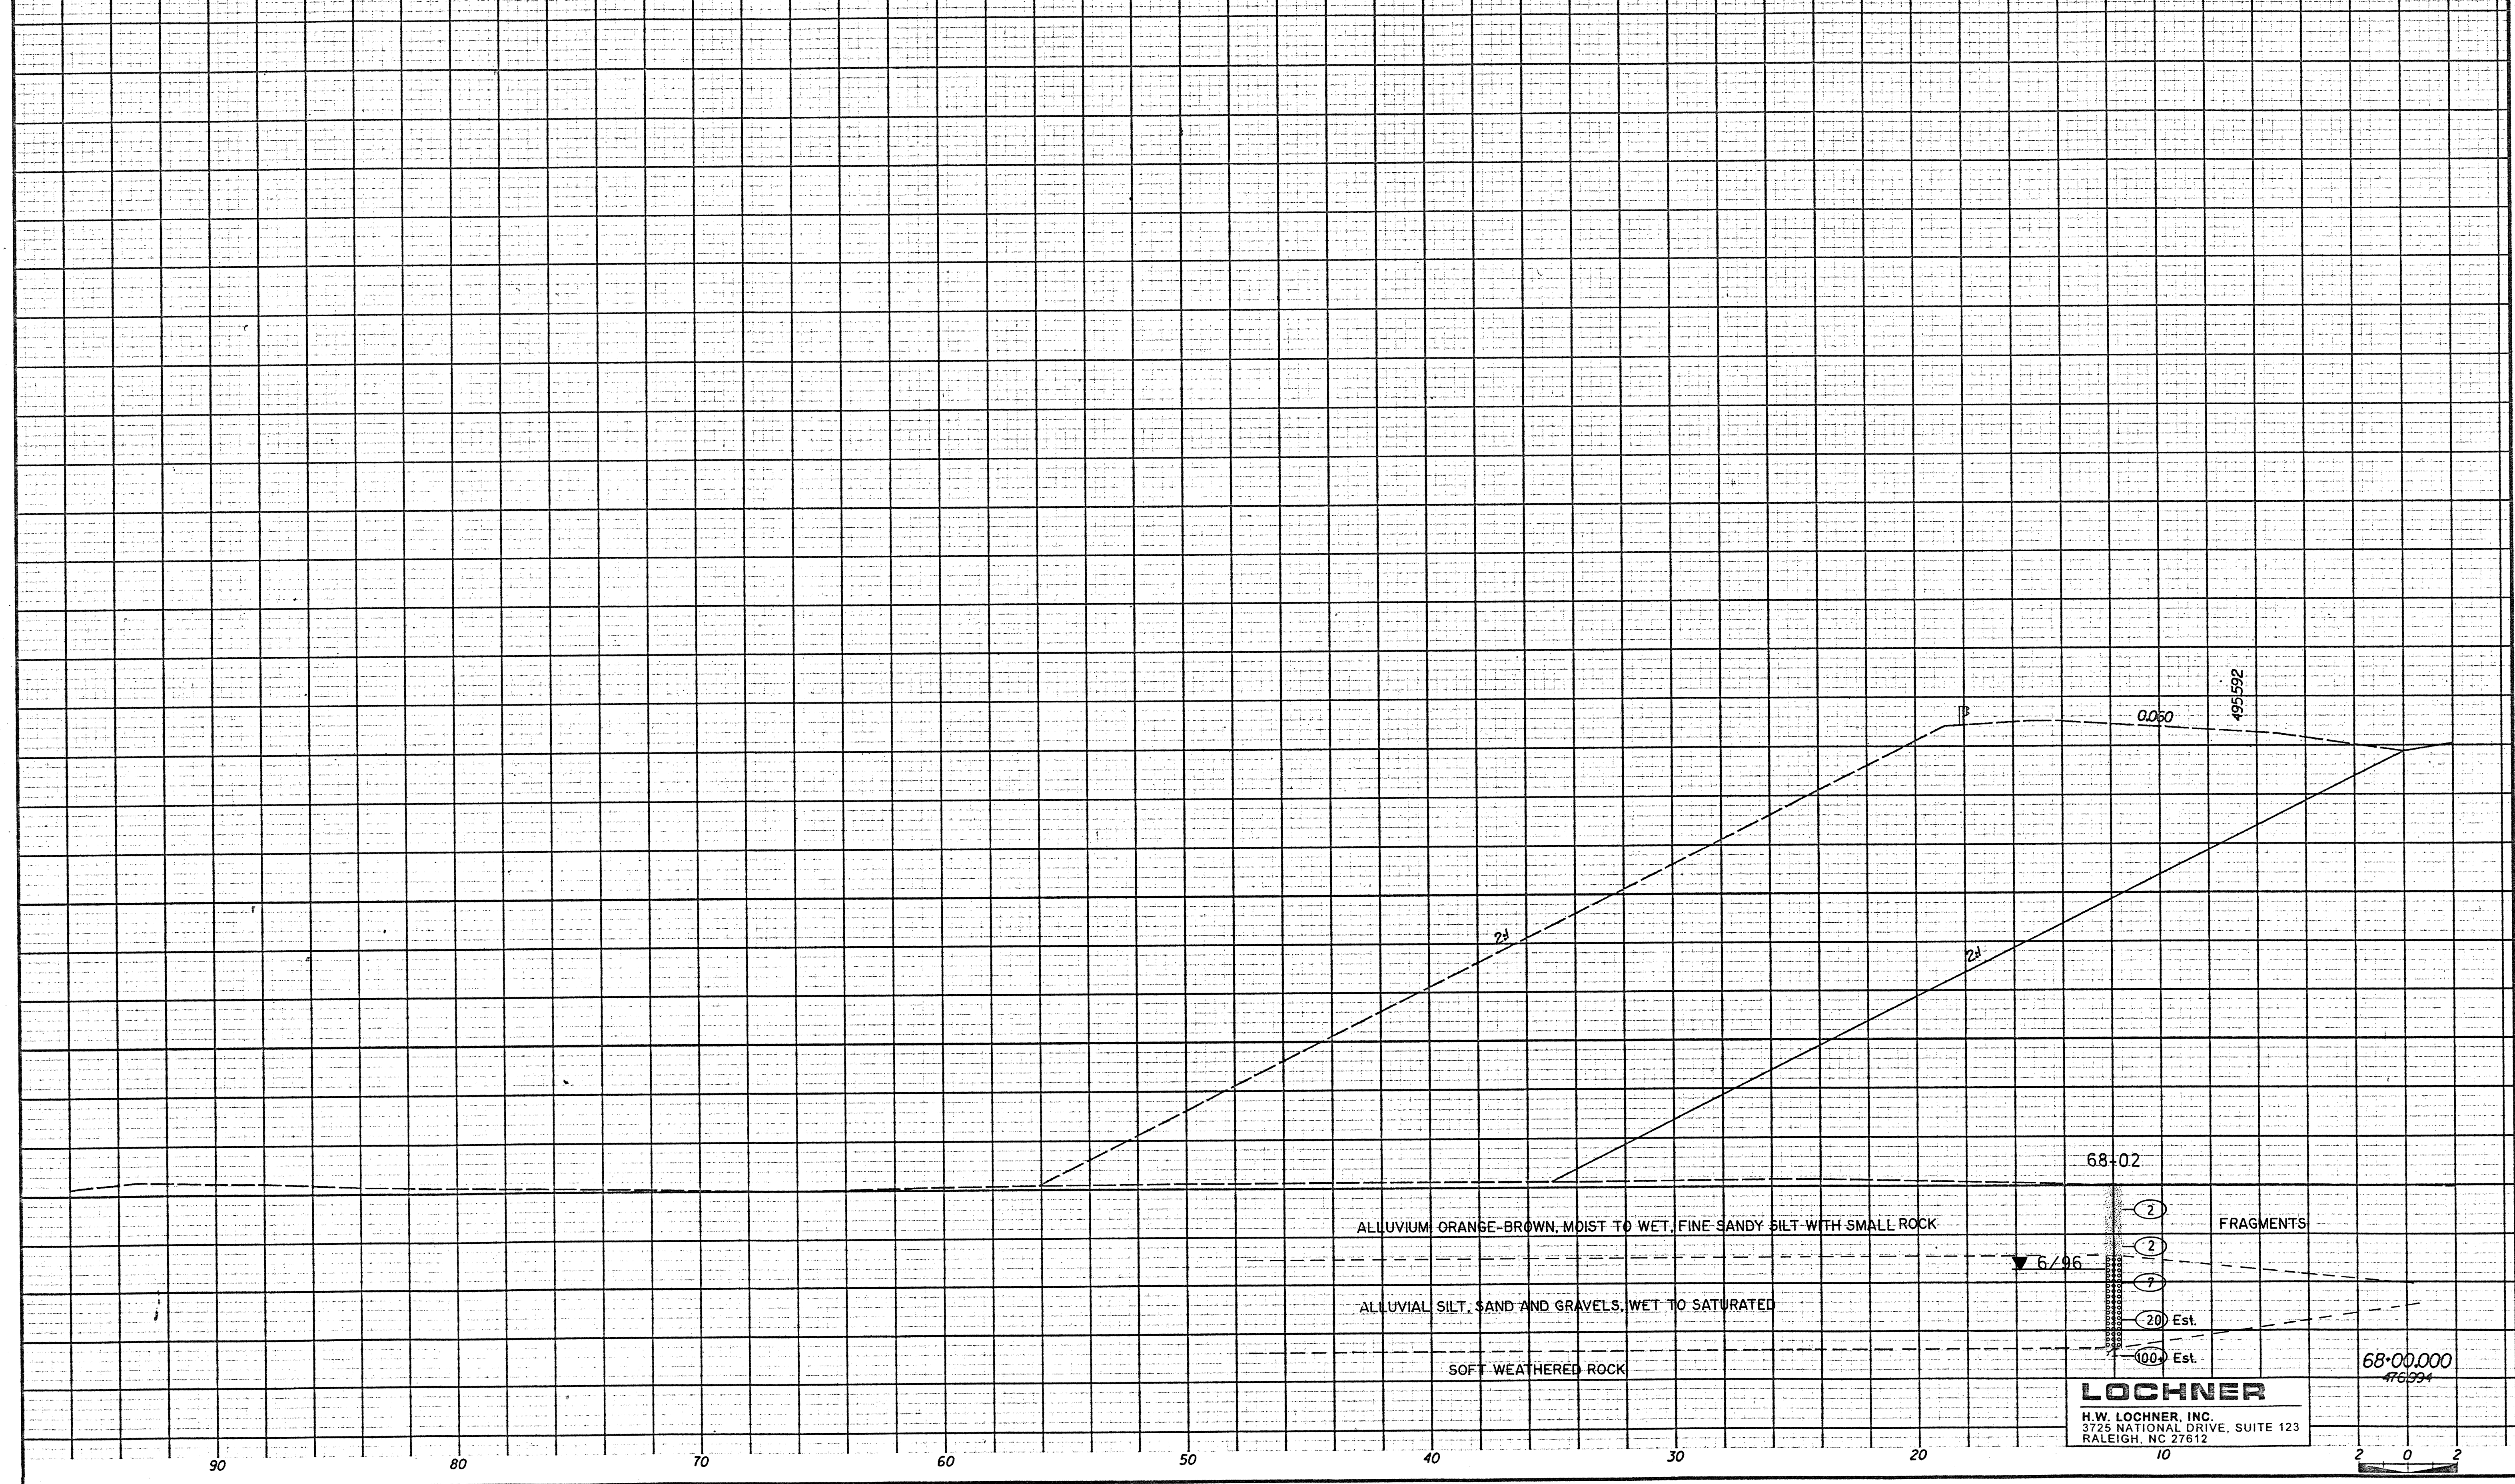

LOCHNER
 H.W. LOCHNER, INC.
 3725 NATIONAL DRIVE, SUITE 123
 RALEIGH, NC 27612

68+00.000
476.994