


1206F220



PROJECT REFERENCE NO.	SHEET NO.
R-977A	X-354
EXCAVATION CU. METERS	EMBANKMENT CU. METERS

SOIL TEST RESULTS

SAMPLE NO.	OFFSET	STATION	DEPTH IN FEET	CLASS	L.	P.	% BY WEIGHT			PASSING 151 MESH		MOISTURE	ORGANIC
							SAND	SILT	CLAY	20um	42um		
85-76	4W	LT	64-02	15-155	4	153	10.4	19.0	40.3	22.2	97	85	67

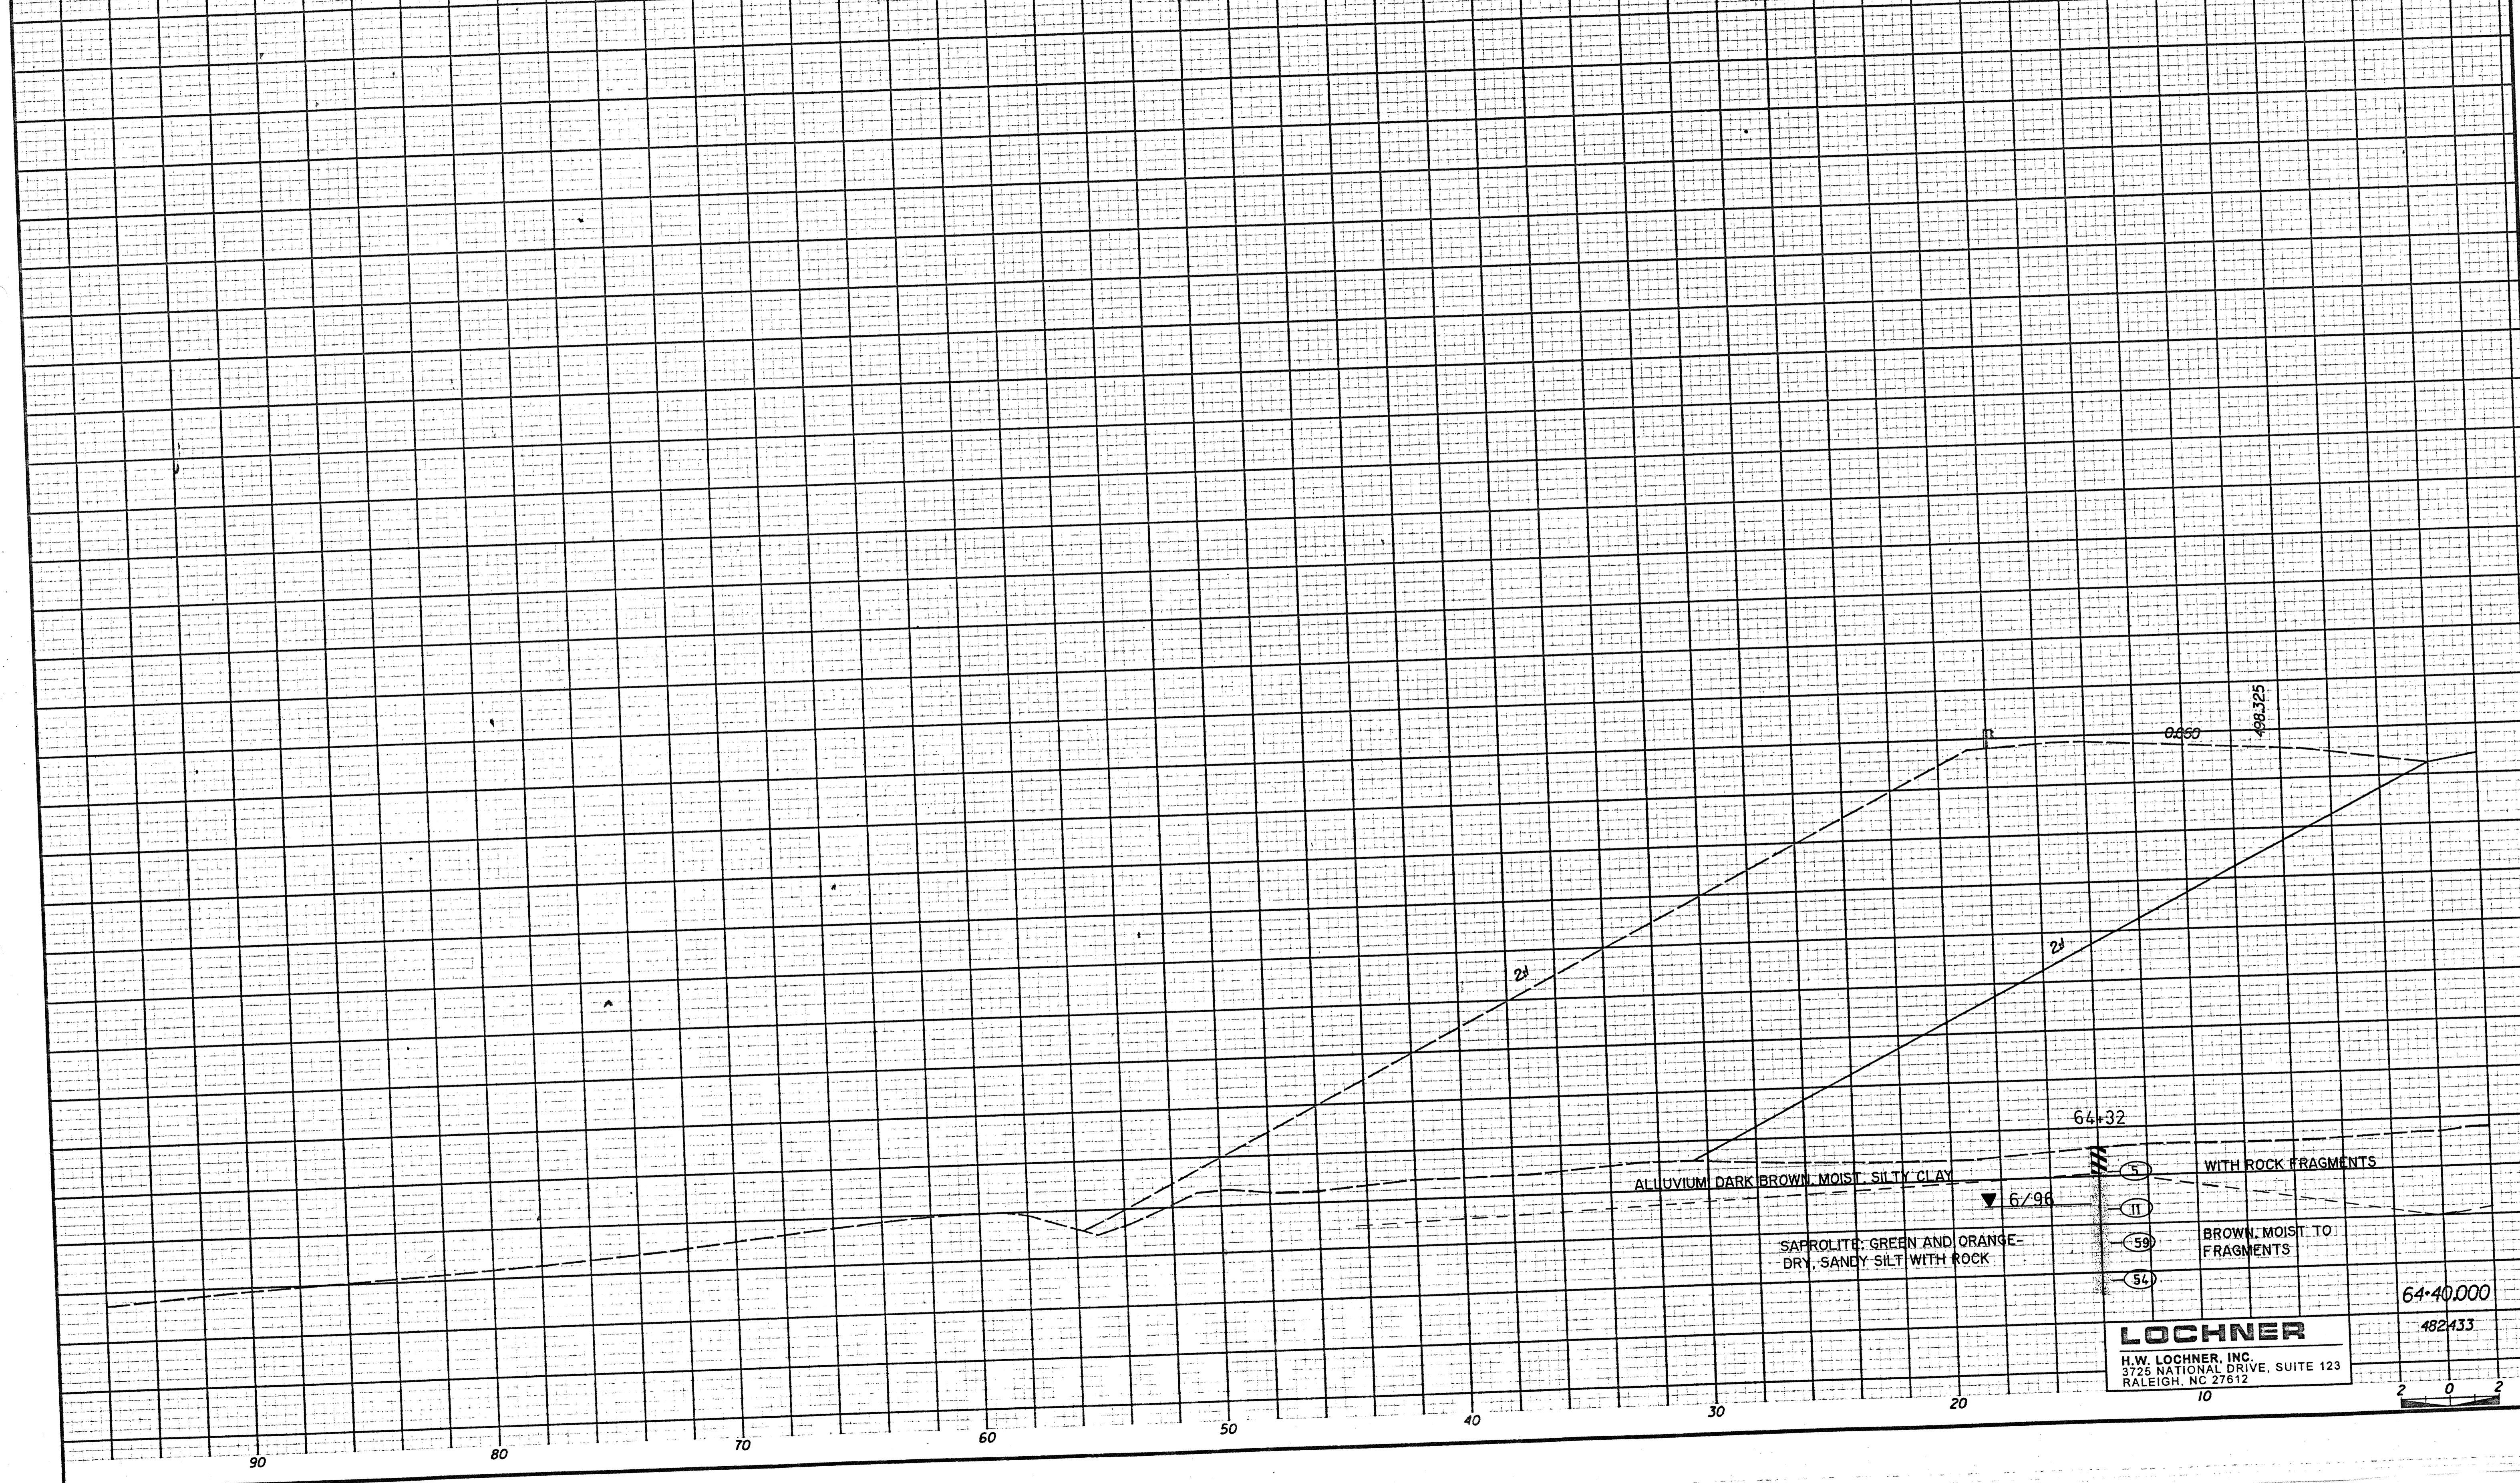

LOCHNER
 H.W. LOCHNER, INC.
 3725 NATIONAL DRIVE, SUITE 123
 RALEIGH, NC 27612

64+40.000
 482433
 2 0 2