


177 08220



PROJECT REFERENCE NO.	SHEET NO.
R-977A	X-343
EXCAVATION CU. METERS	EMBANKMENT CU. METERS

SOIL TEST RESULTS											
SAMPLE NO.	DEPTH INTERVAL	MOISTURE	L	P	% BY WEIGHT			PASSING (SIEVES)		MOISTURE	ORGANIC
					LIQ.	PLAS.	CLAY	NO. 20	NO. 40		
65-25	0-12	13.1	10.7	45.8	30.3	89	50				

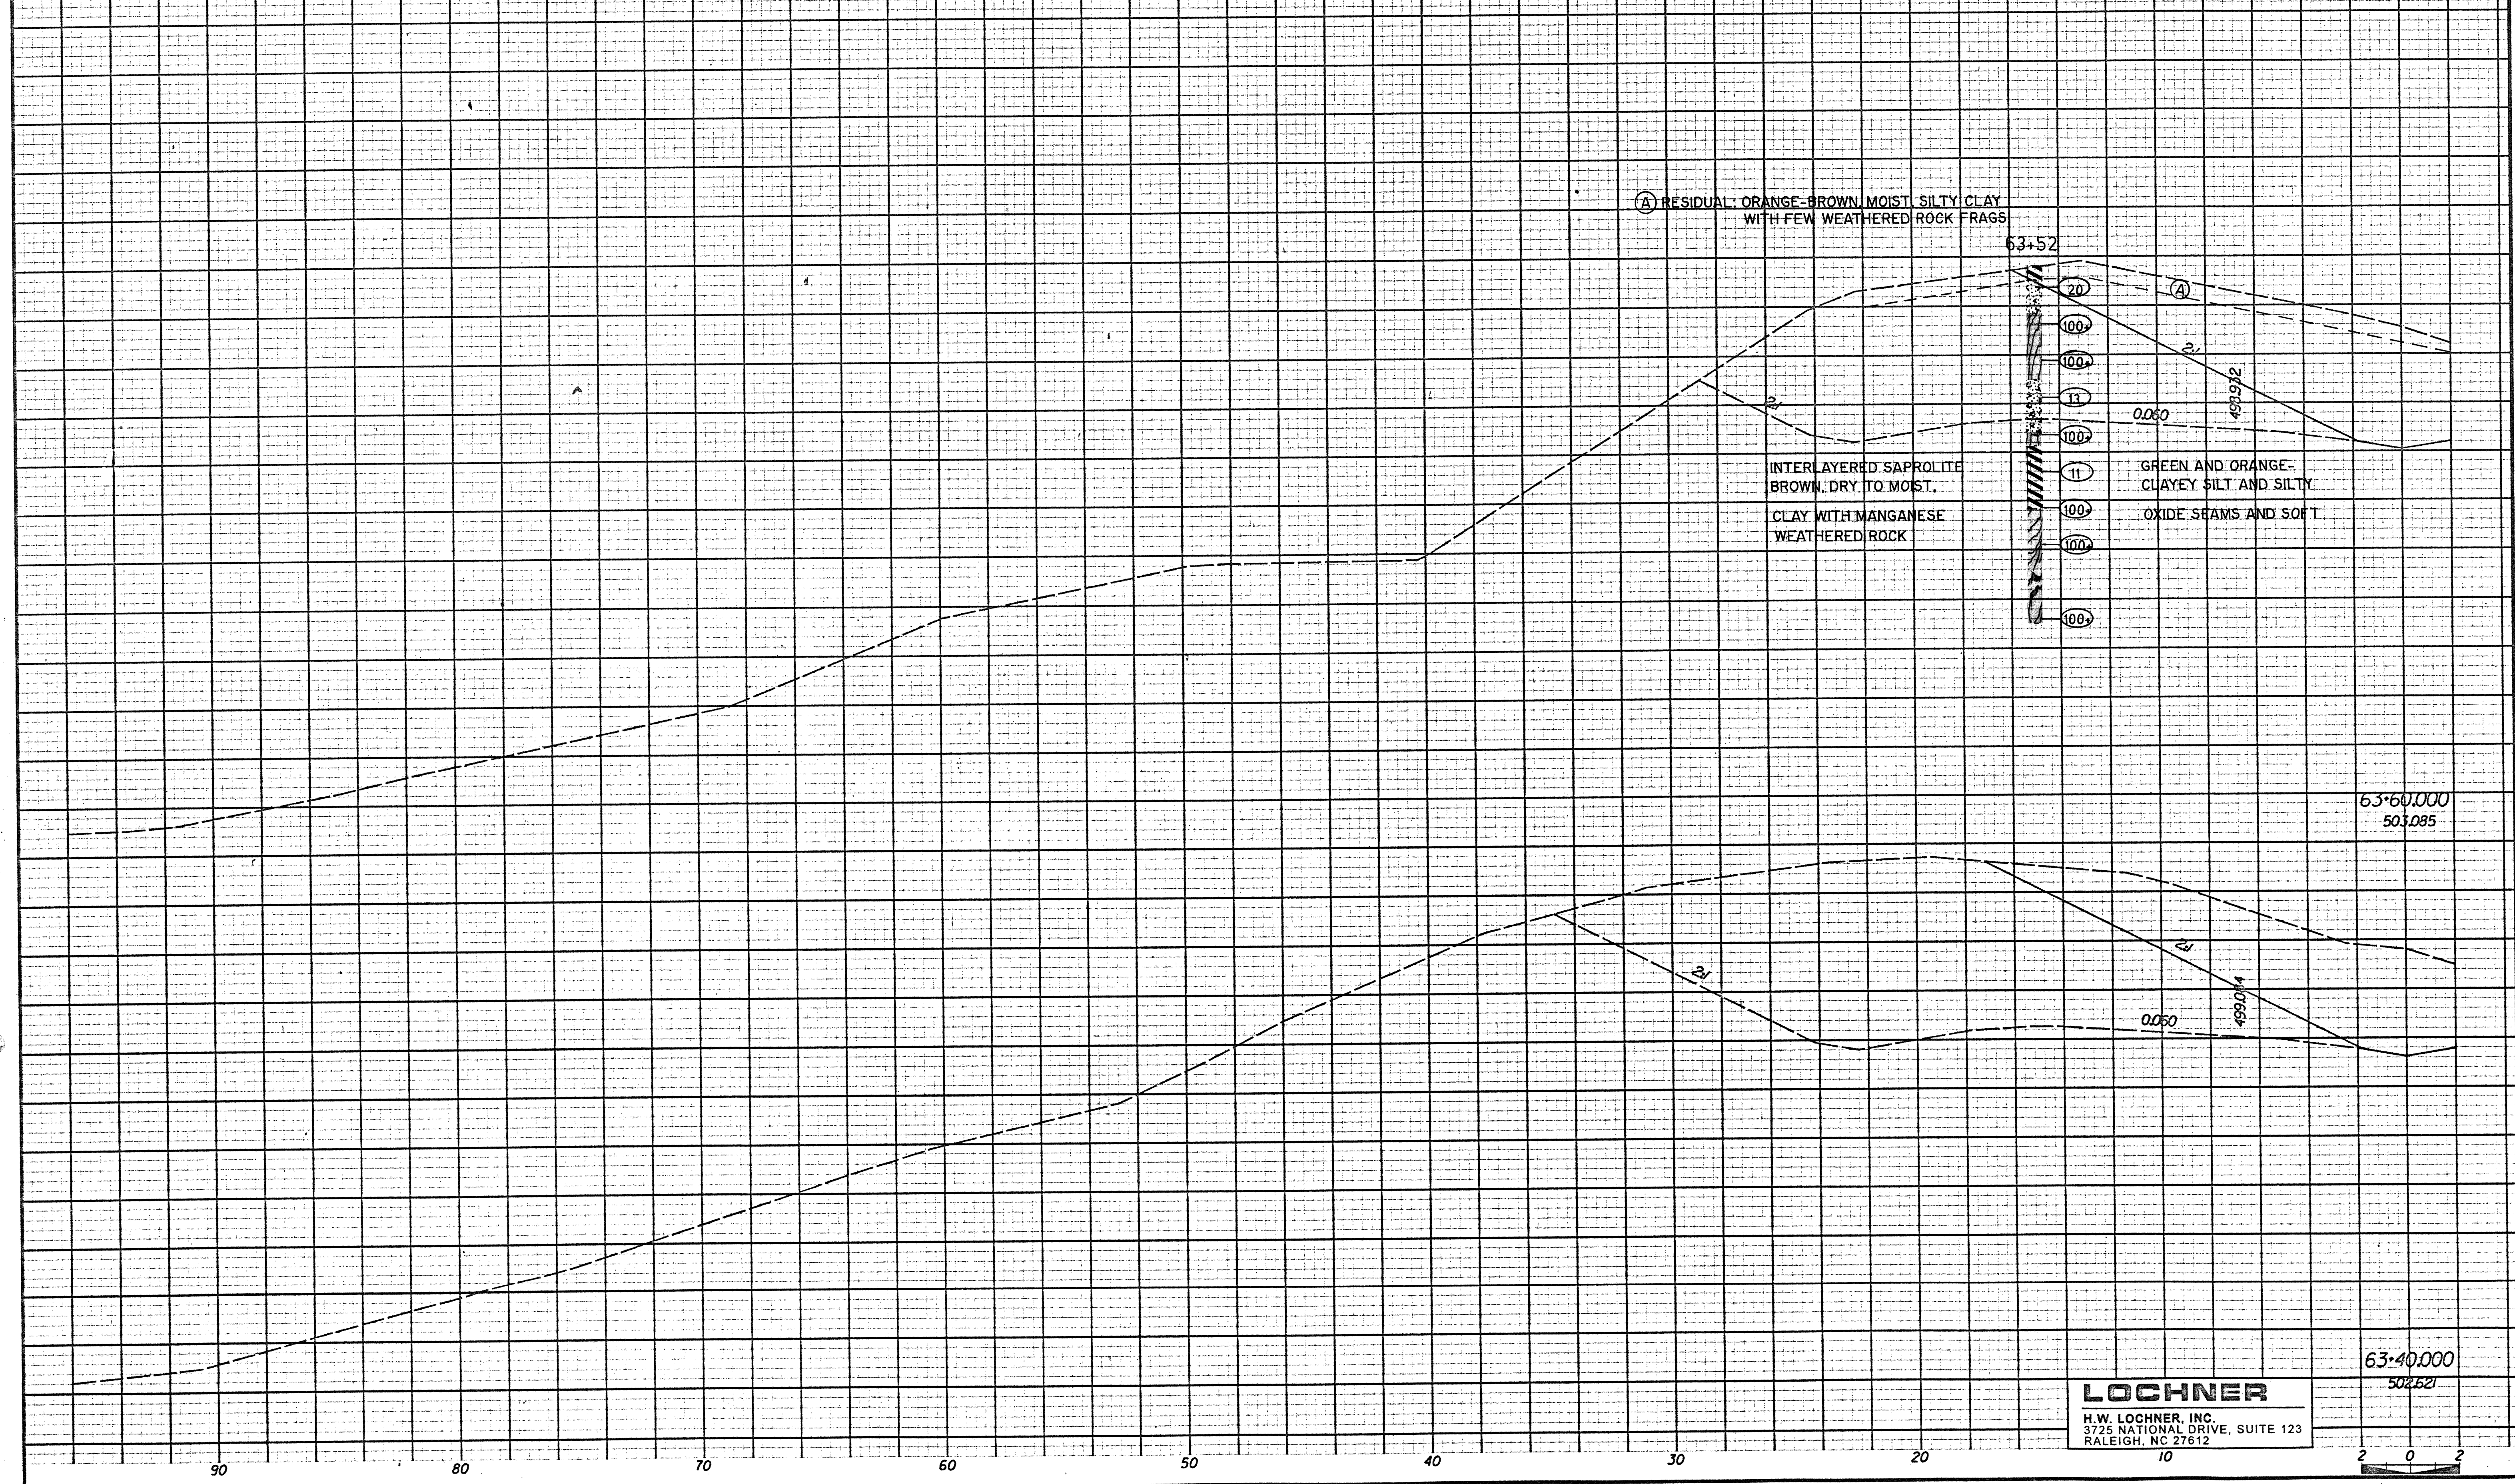

**LOCHNER**  
 H.W. LOCHNER, INC.  
 3725 NATIONAL DRIVE, SUITE 123  
 RALEIGH, NC 27612

