


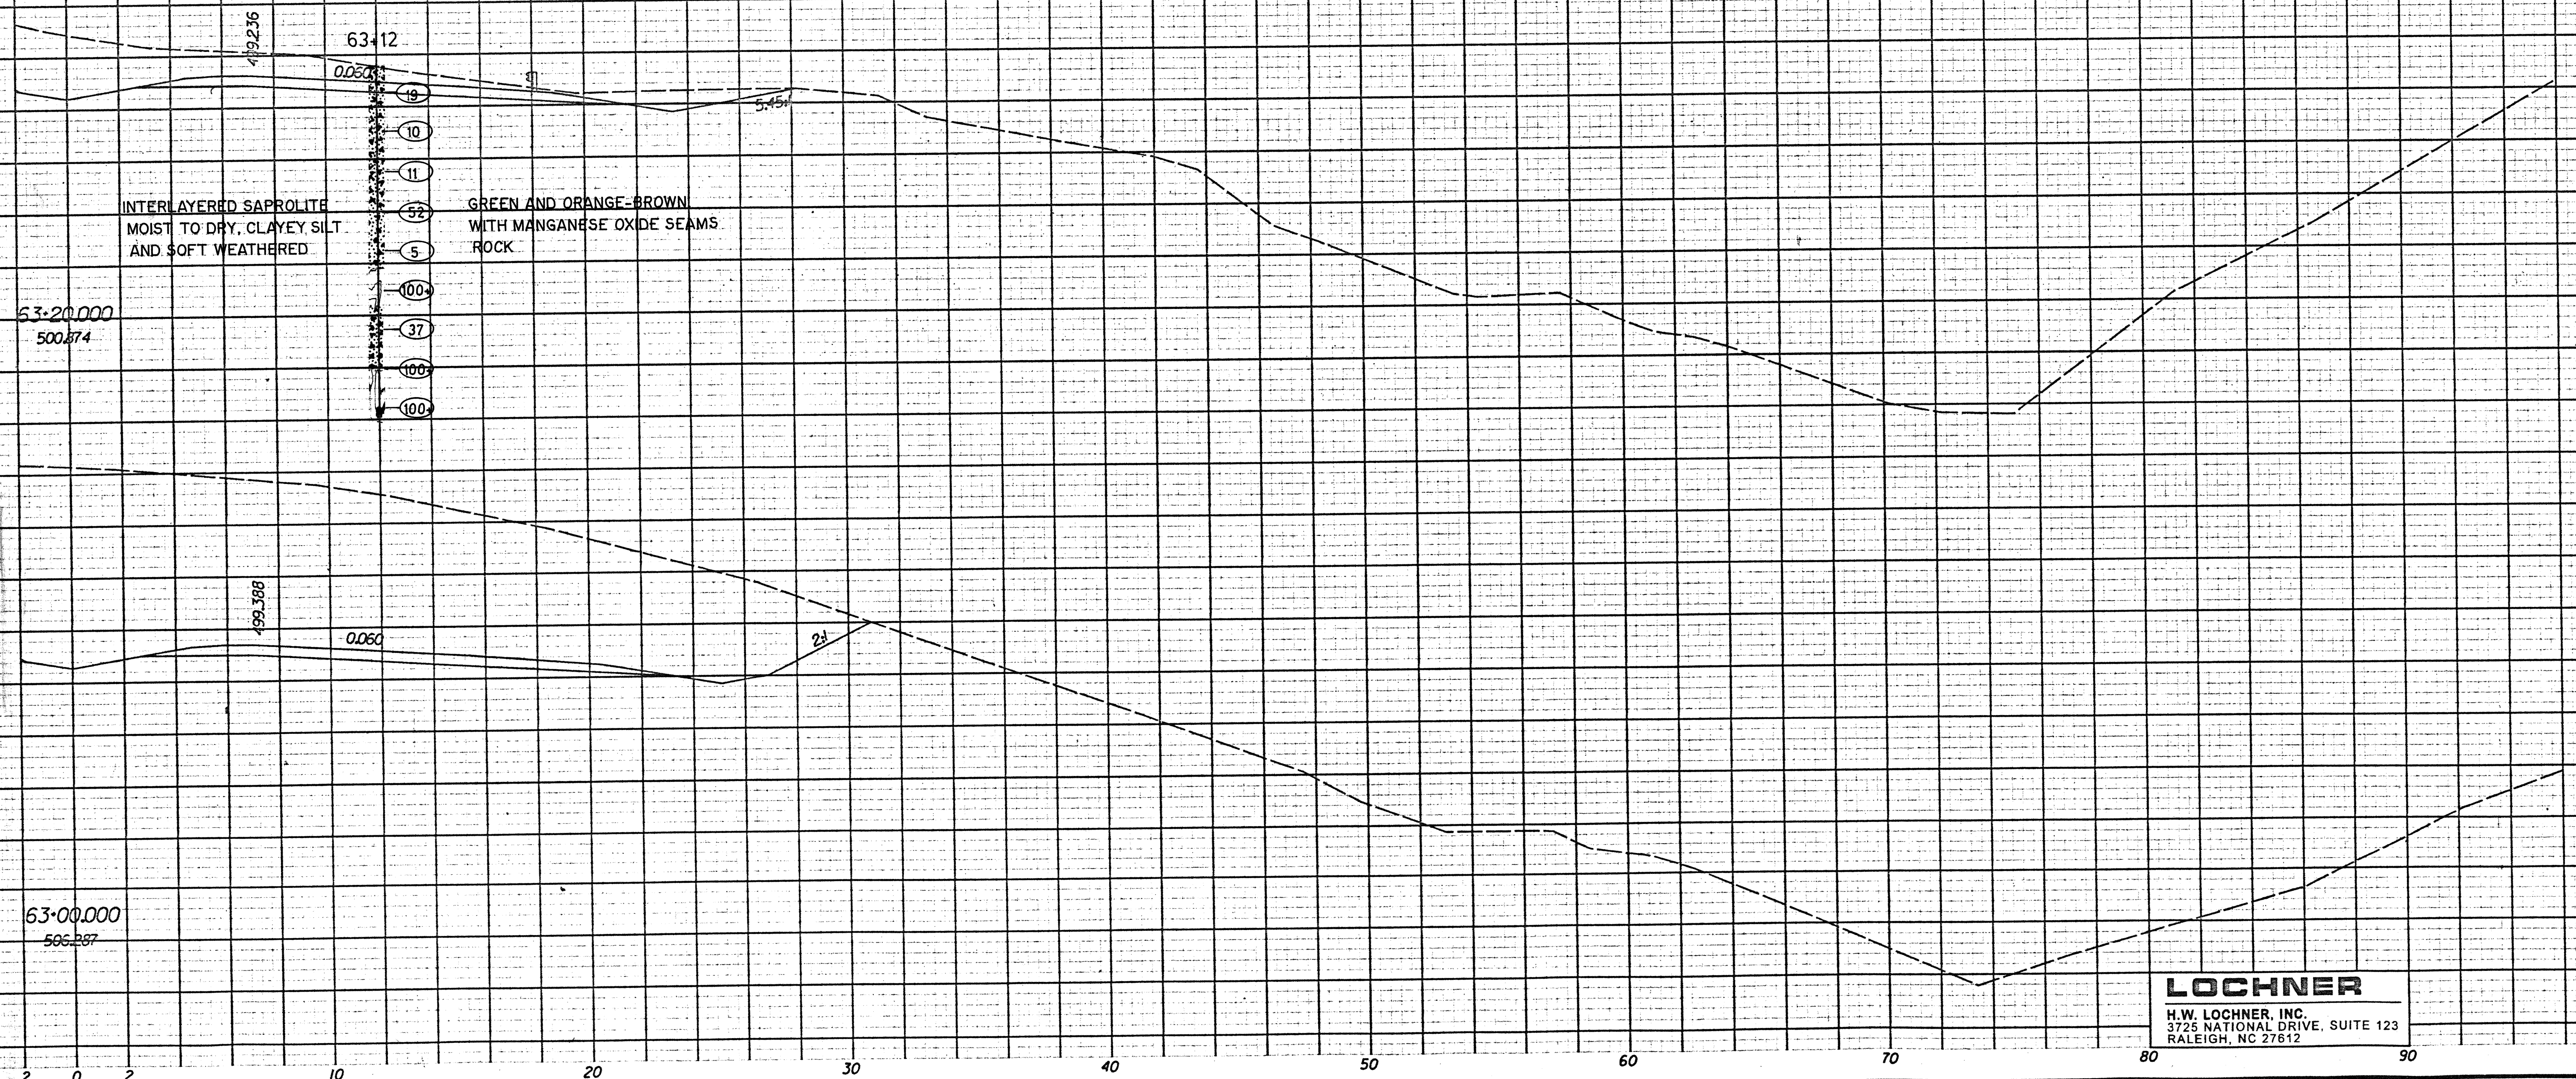

SOIL TEST RESULTS

SAMPLE NO.	OFFSET	STATION	DEPTH	BARREL	CLASS.	P.	2 BY WEIGHT			3 PASSING (SIES)		Y	Z
							C	SM	CLAY	20	425		
SS-73	TM RT	63+12	5.3	A(02)	4	7	20.4	6.6	44.4	16.2	100	83	
SS-74	TM RT	63+12	7.2	A(02)	4	9	5.3	6.6	55.9	22.2	100	87	



LOCHNER
 H.W. LOCHNER, INC.
 3725 NATIONAL DRIVE, SUITE 123
 RALEIGH, NC 27612