


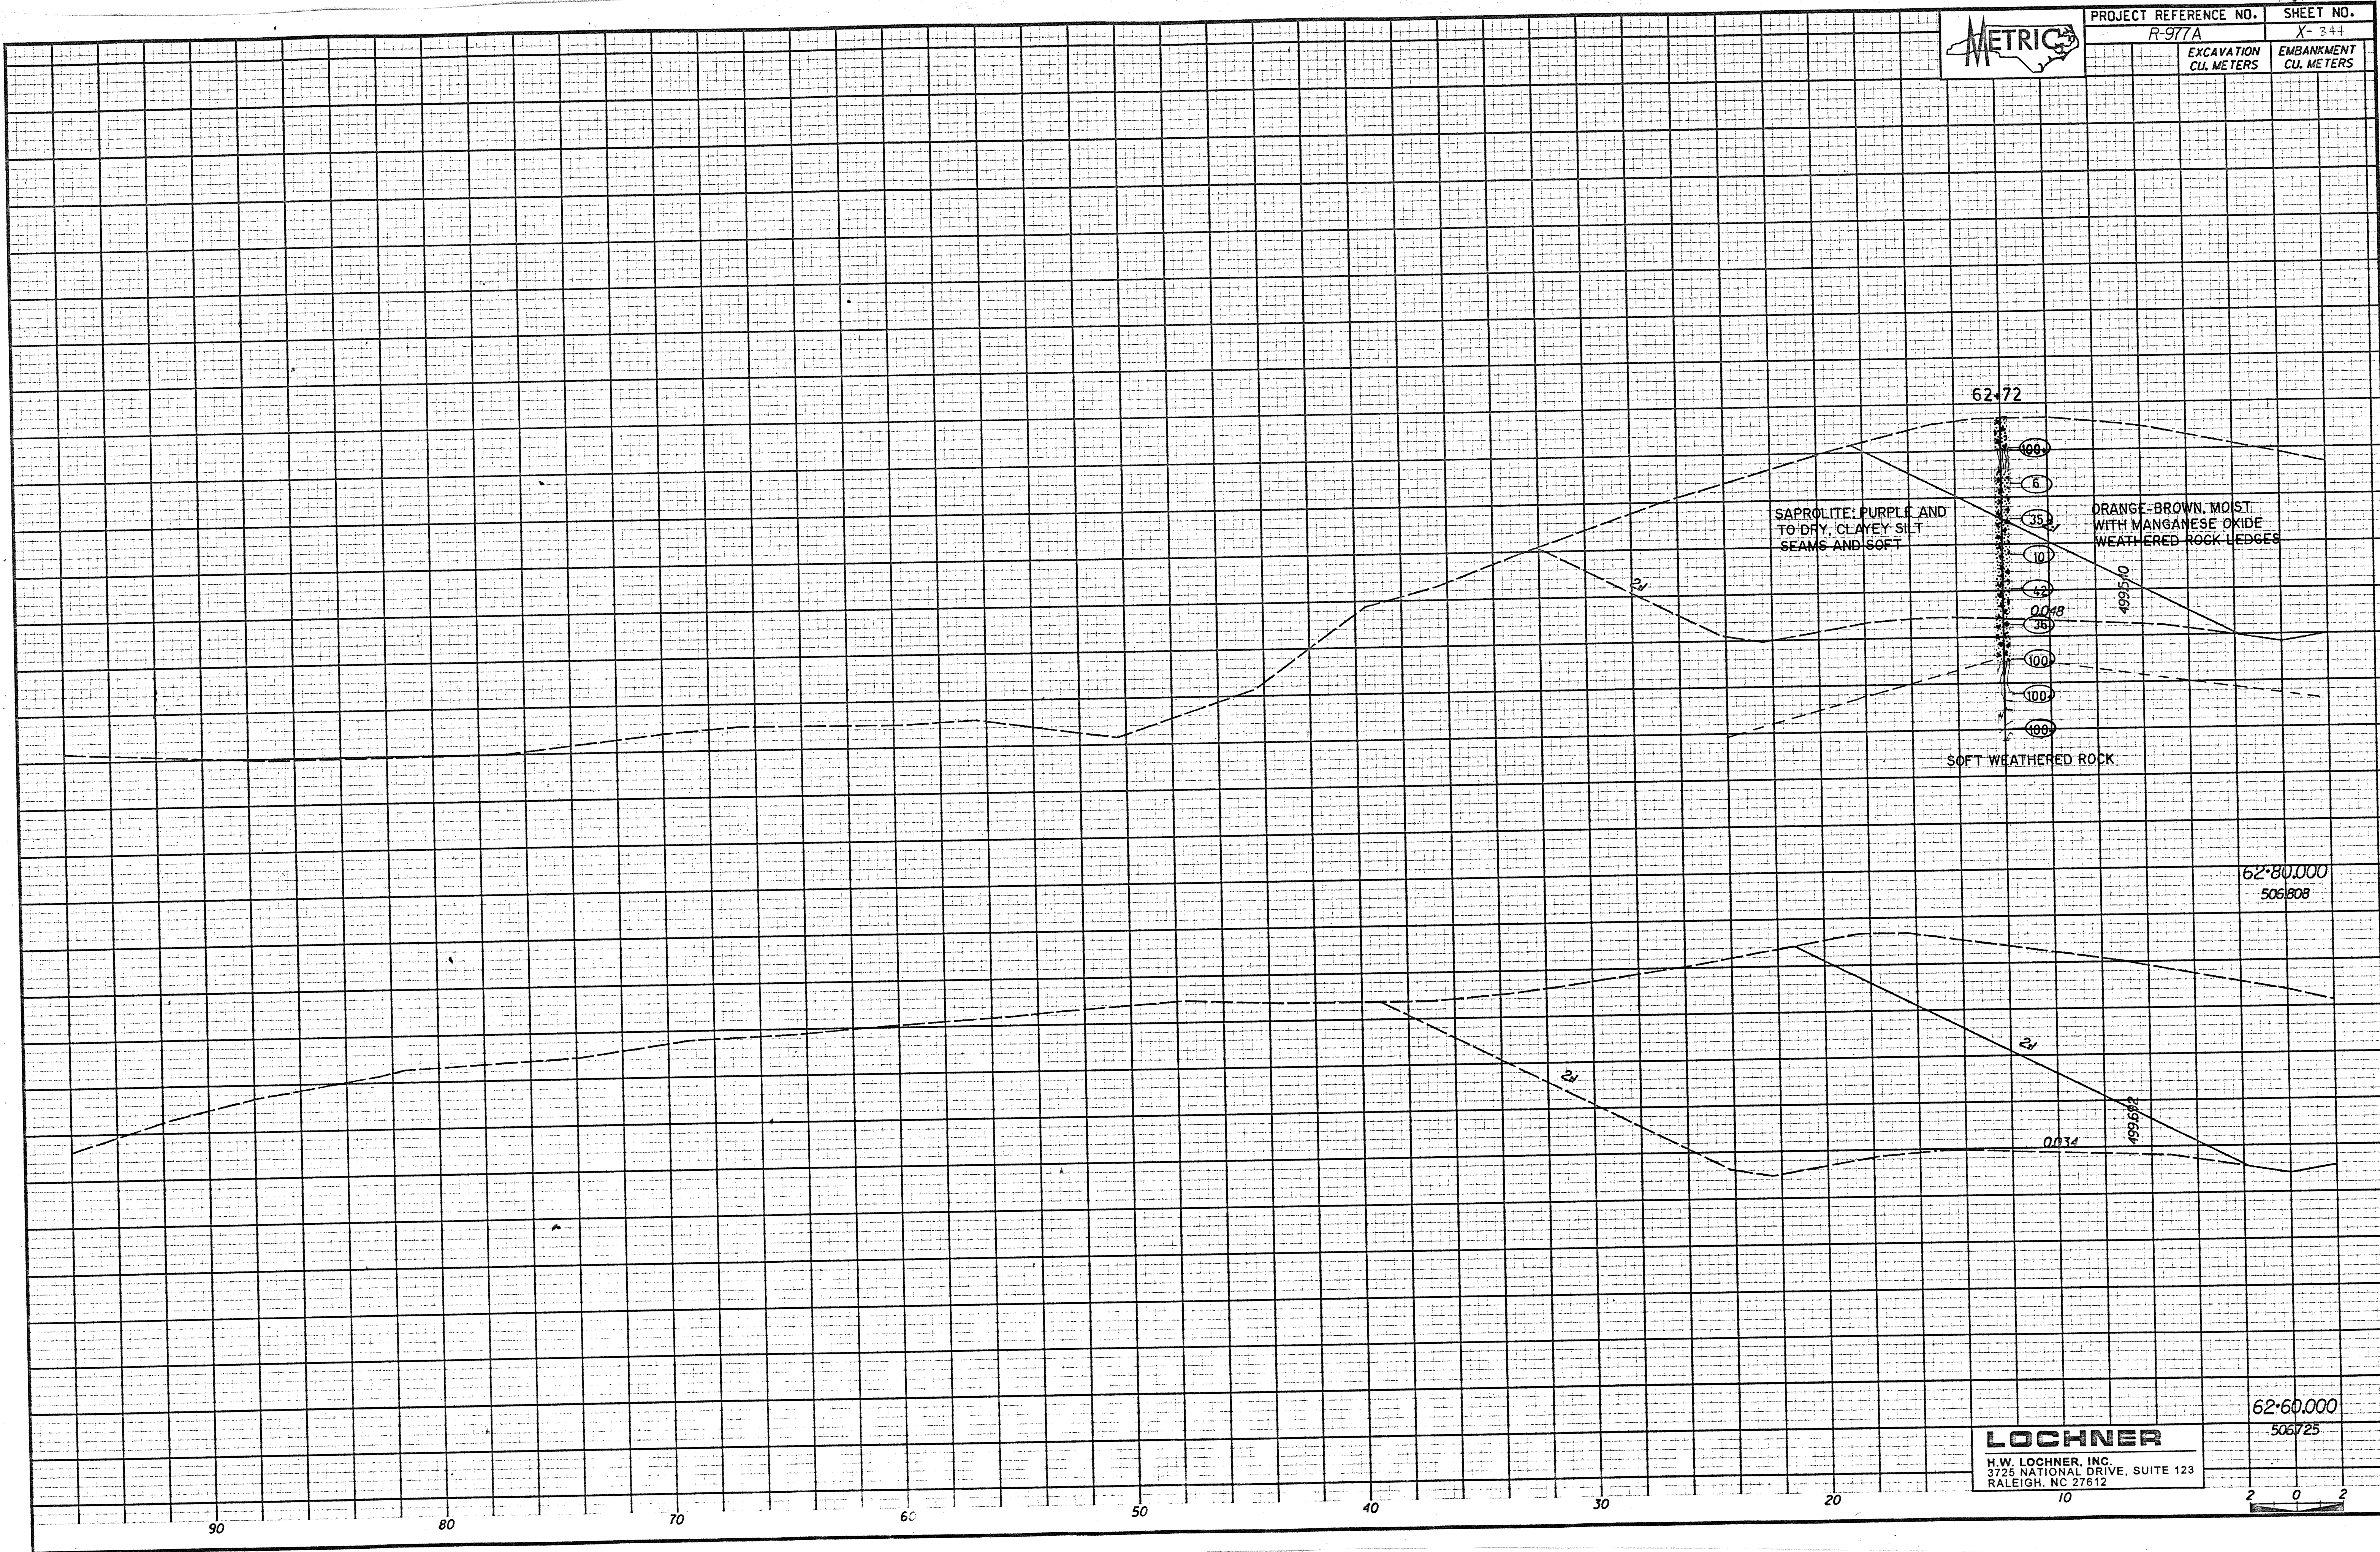

PROJECT REFERENCE NO. R-977A	SHEET NO. X-344
EXCAVATION CU. METERS	EMBANKMENT CU. METERS



**LOCHNER**  
 H.W. LOCHNER, INC.  
 3725 NATIONAL DRIVE, SUITE 123  
 RALEIGH, NC 27612

62+60.000  
506.725

