




SOIL TEST RESULTS

SAMPLE NO.	OFFSET	STATION	DEPTH INTERVAL	BASIS	L	P	% BY WEIGHT			PASSING (SIEVES)		MOISTURE	ORGANIC
							C	M	S	2.0mm	75um		
56-68	0	RT	0-32	A	440	38	5.5	6.5	53.9	14.1	100	97	77
55-69	0	RT	3-32	A	5110	48	5.1	8.2	62.6	14.1	100	96	87

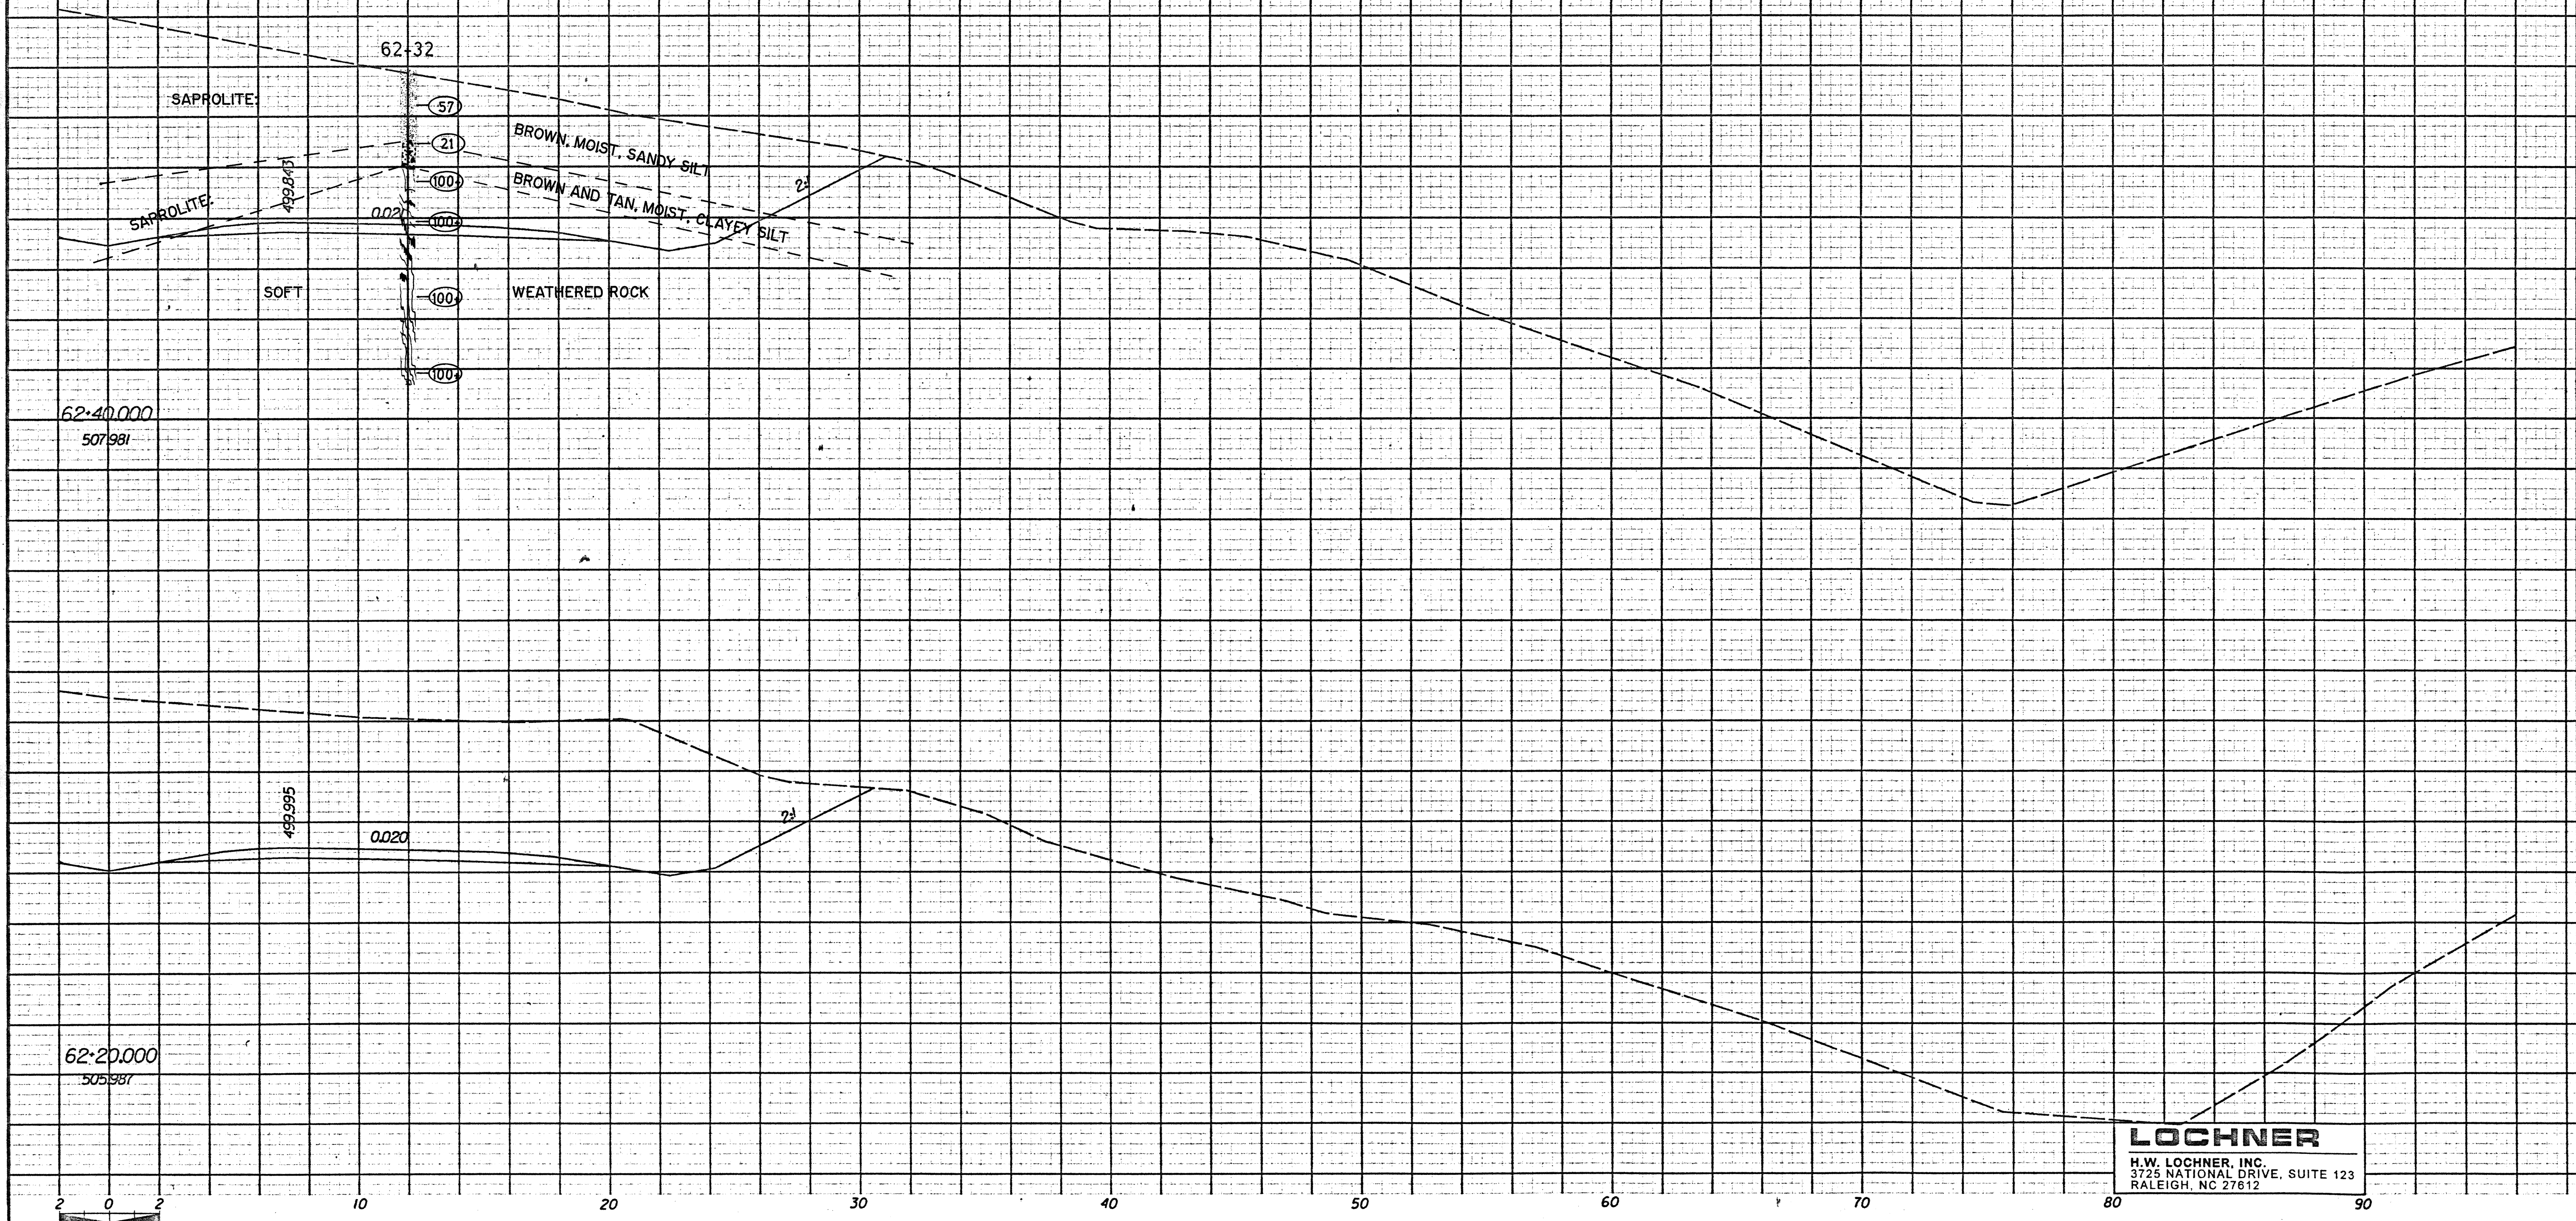

LOCHNER
 H.W. LOCHNER, INC.
 3725 NATIONAL DRIVE, SUITE 123
 RALEIGH, NC 27612