


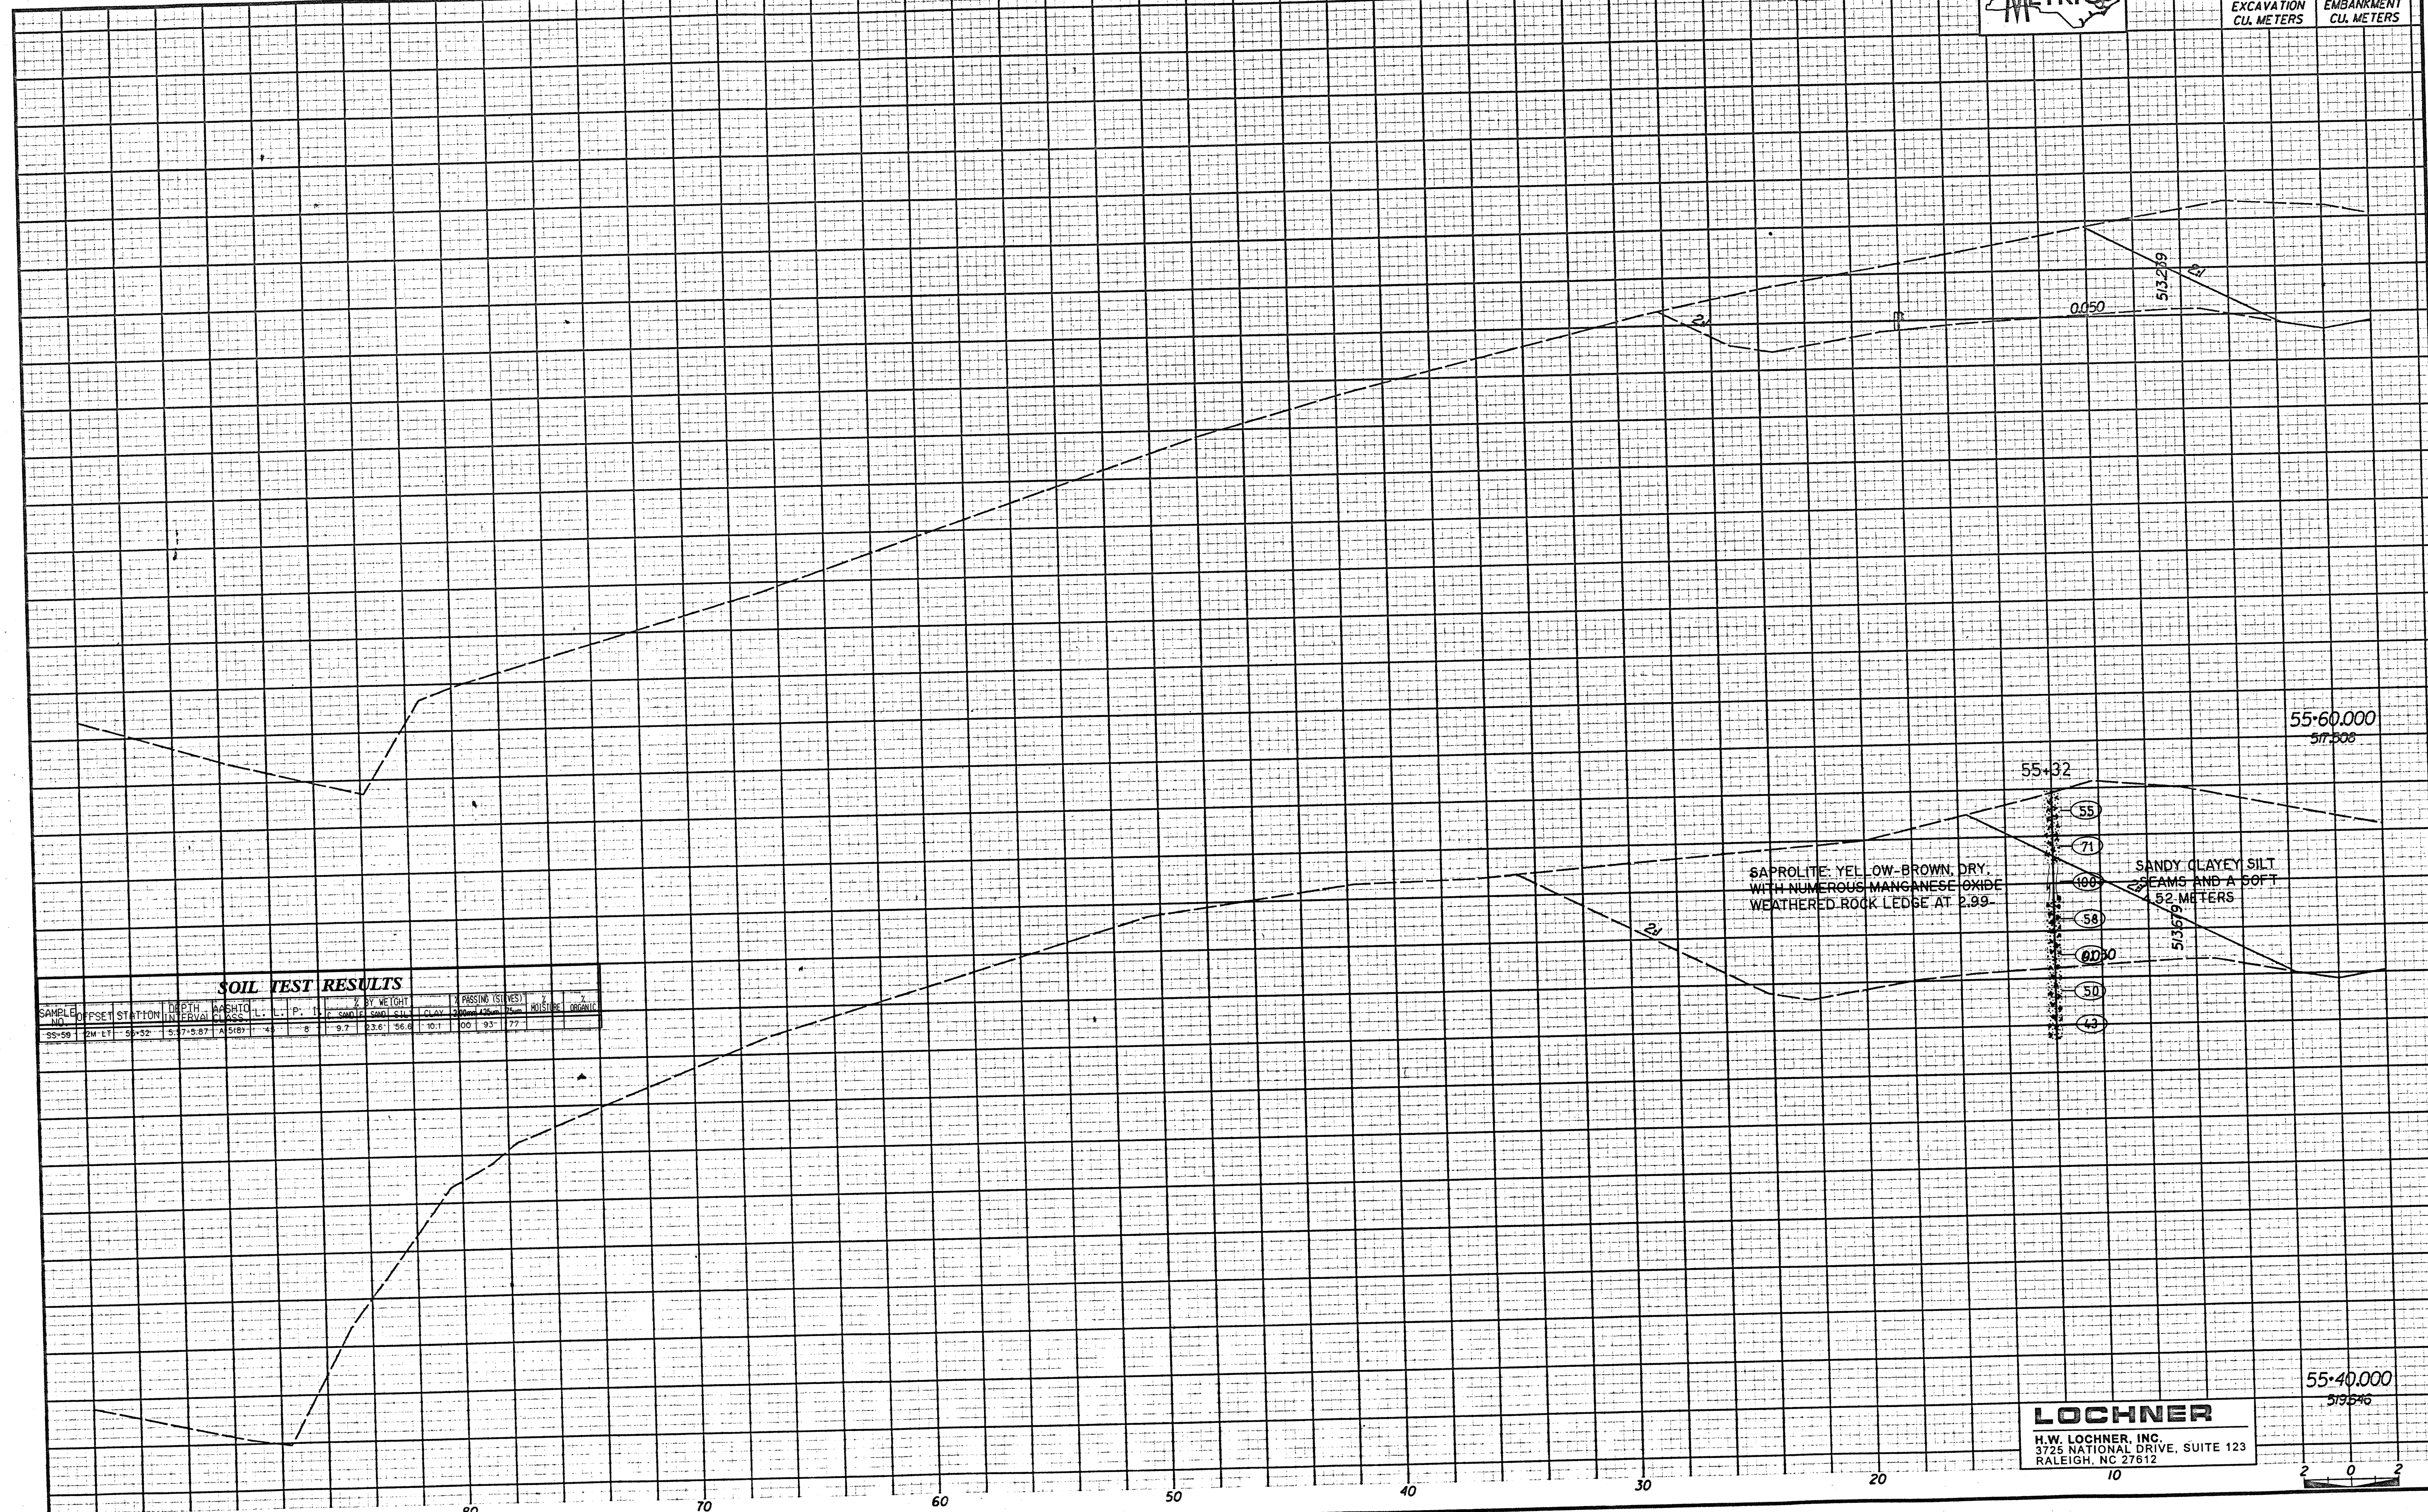

PROJECT REFERENCE NO.	SHEET NO.
R-977A	X-314
EXCAVATION CU. METERS	EMBANKMENT CU. METERS



**SOIL TEST RESULTS**

SAMPLE NO.	OFFSET	STATION	DEPTH IN FT.	APPROX. SOIL CLASS.	L	P	% BY WEIGHT			% PASSING (SIEVES)			MOISTURE	ORGANIC	
							W	C	L	20	40	75			
SS-59	2W	ET	55-52	5.37-9.87	A	58%	4	8	9.7	63.6	56.8	10.1	00	93	77

**LOCHNER**  
 H.W. LOCHNER, INC.  
 3725 NATIONAL DRIVE, SUITE 123  
 RALEIGH, NC 27612

55+40.000  
519.546

55+60.000  
517.500