


160 of 200



PROJECT REFERENCE NO.	SHEET NO.
R-977A	X-306
EXCAVATION CU. METERS	EMBANKMENT CU. METERS

SOIL TEST RESULTS										
SAMPLE NO.	OFFSET	STATION	DEPTH	WASHED	CLASS	L	P	F	BY WEIGHT	PLASTICITY
			IN	PERCENT						
SS-08	44	54+06	1	40	4+10	4	4	8	2.2	55.5
									8.4	90

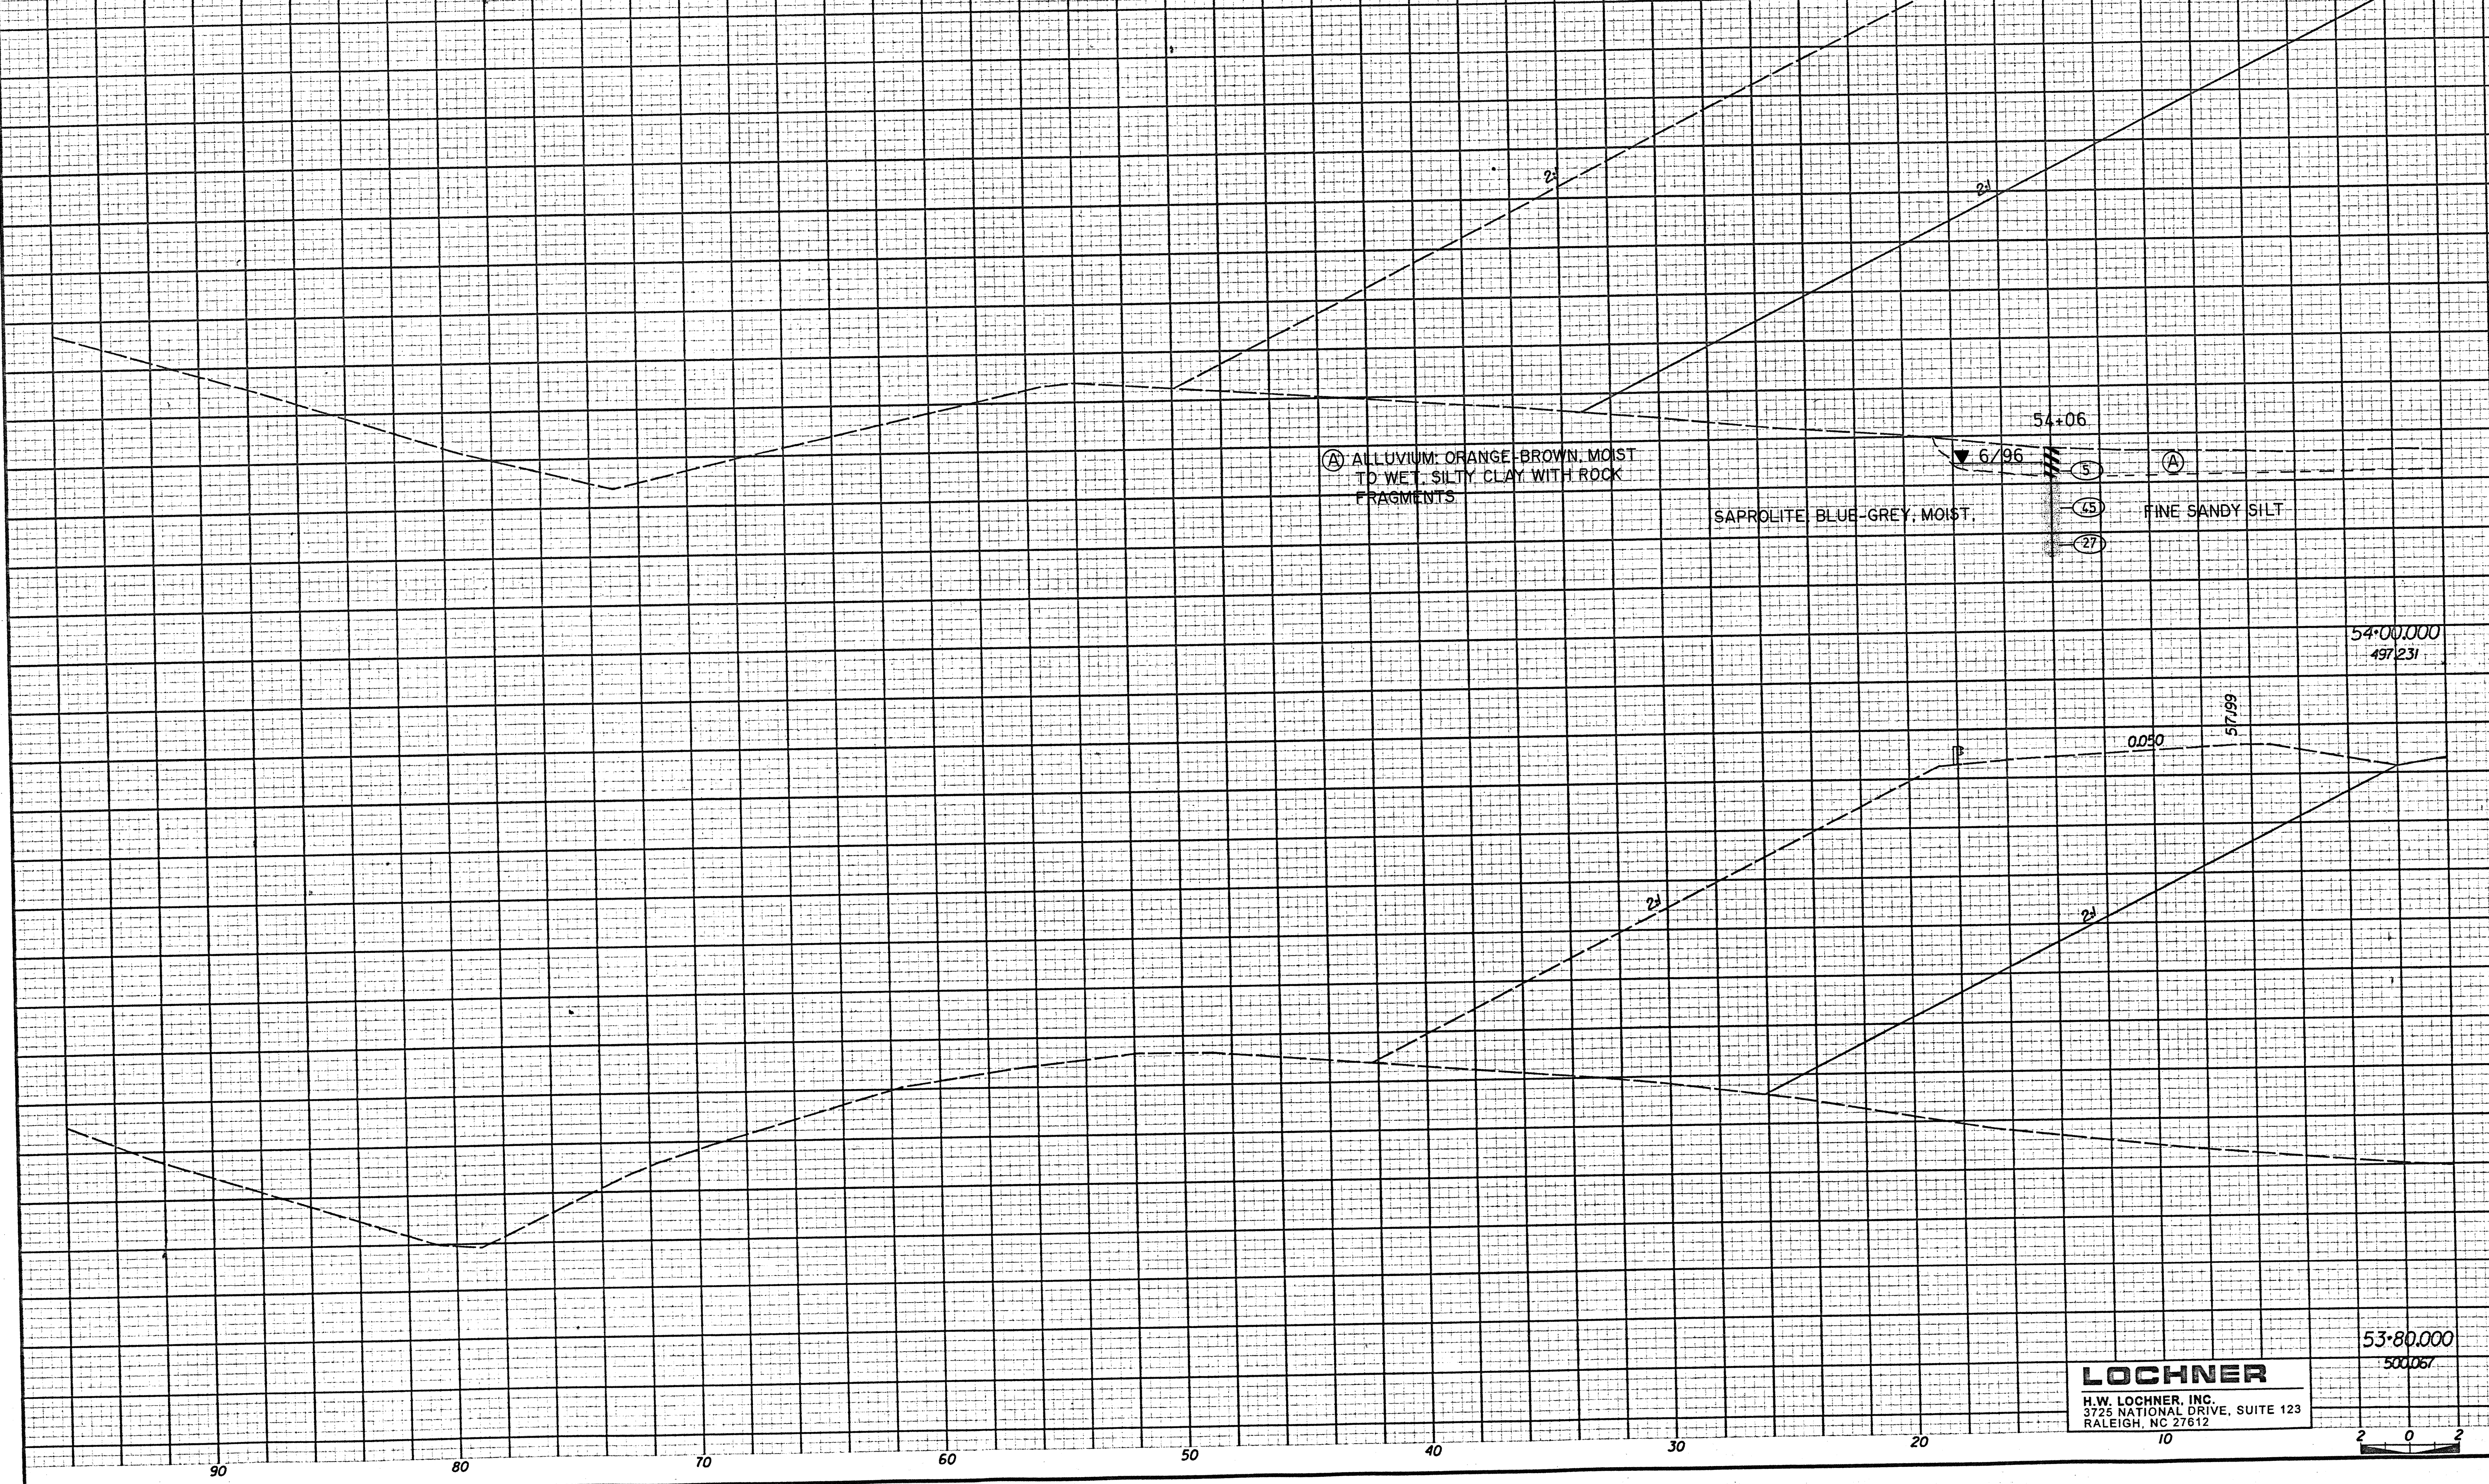

LOCHNER
 H.W. LOCHNER, INC.
 3725 NATIONAL DRIVE, SUITE 123
 RALEIGH, NC 27612

53+80.000
500.067

