


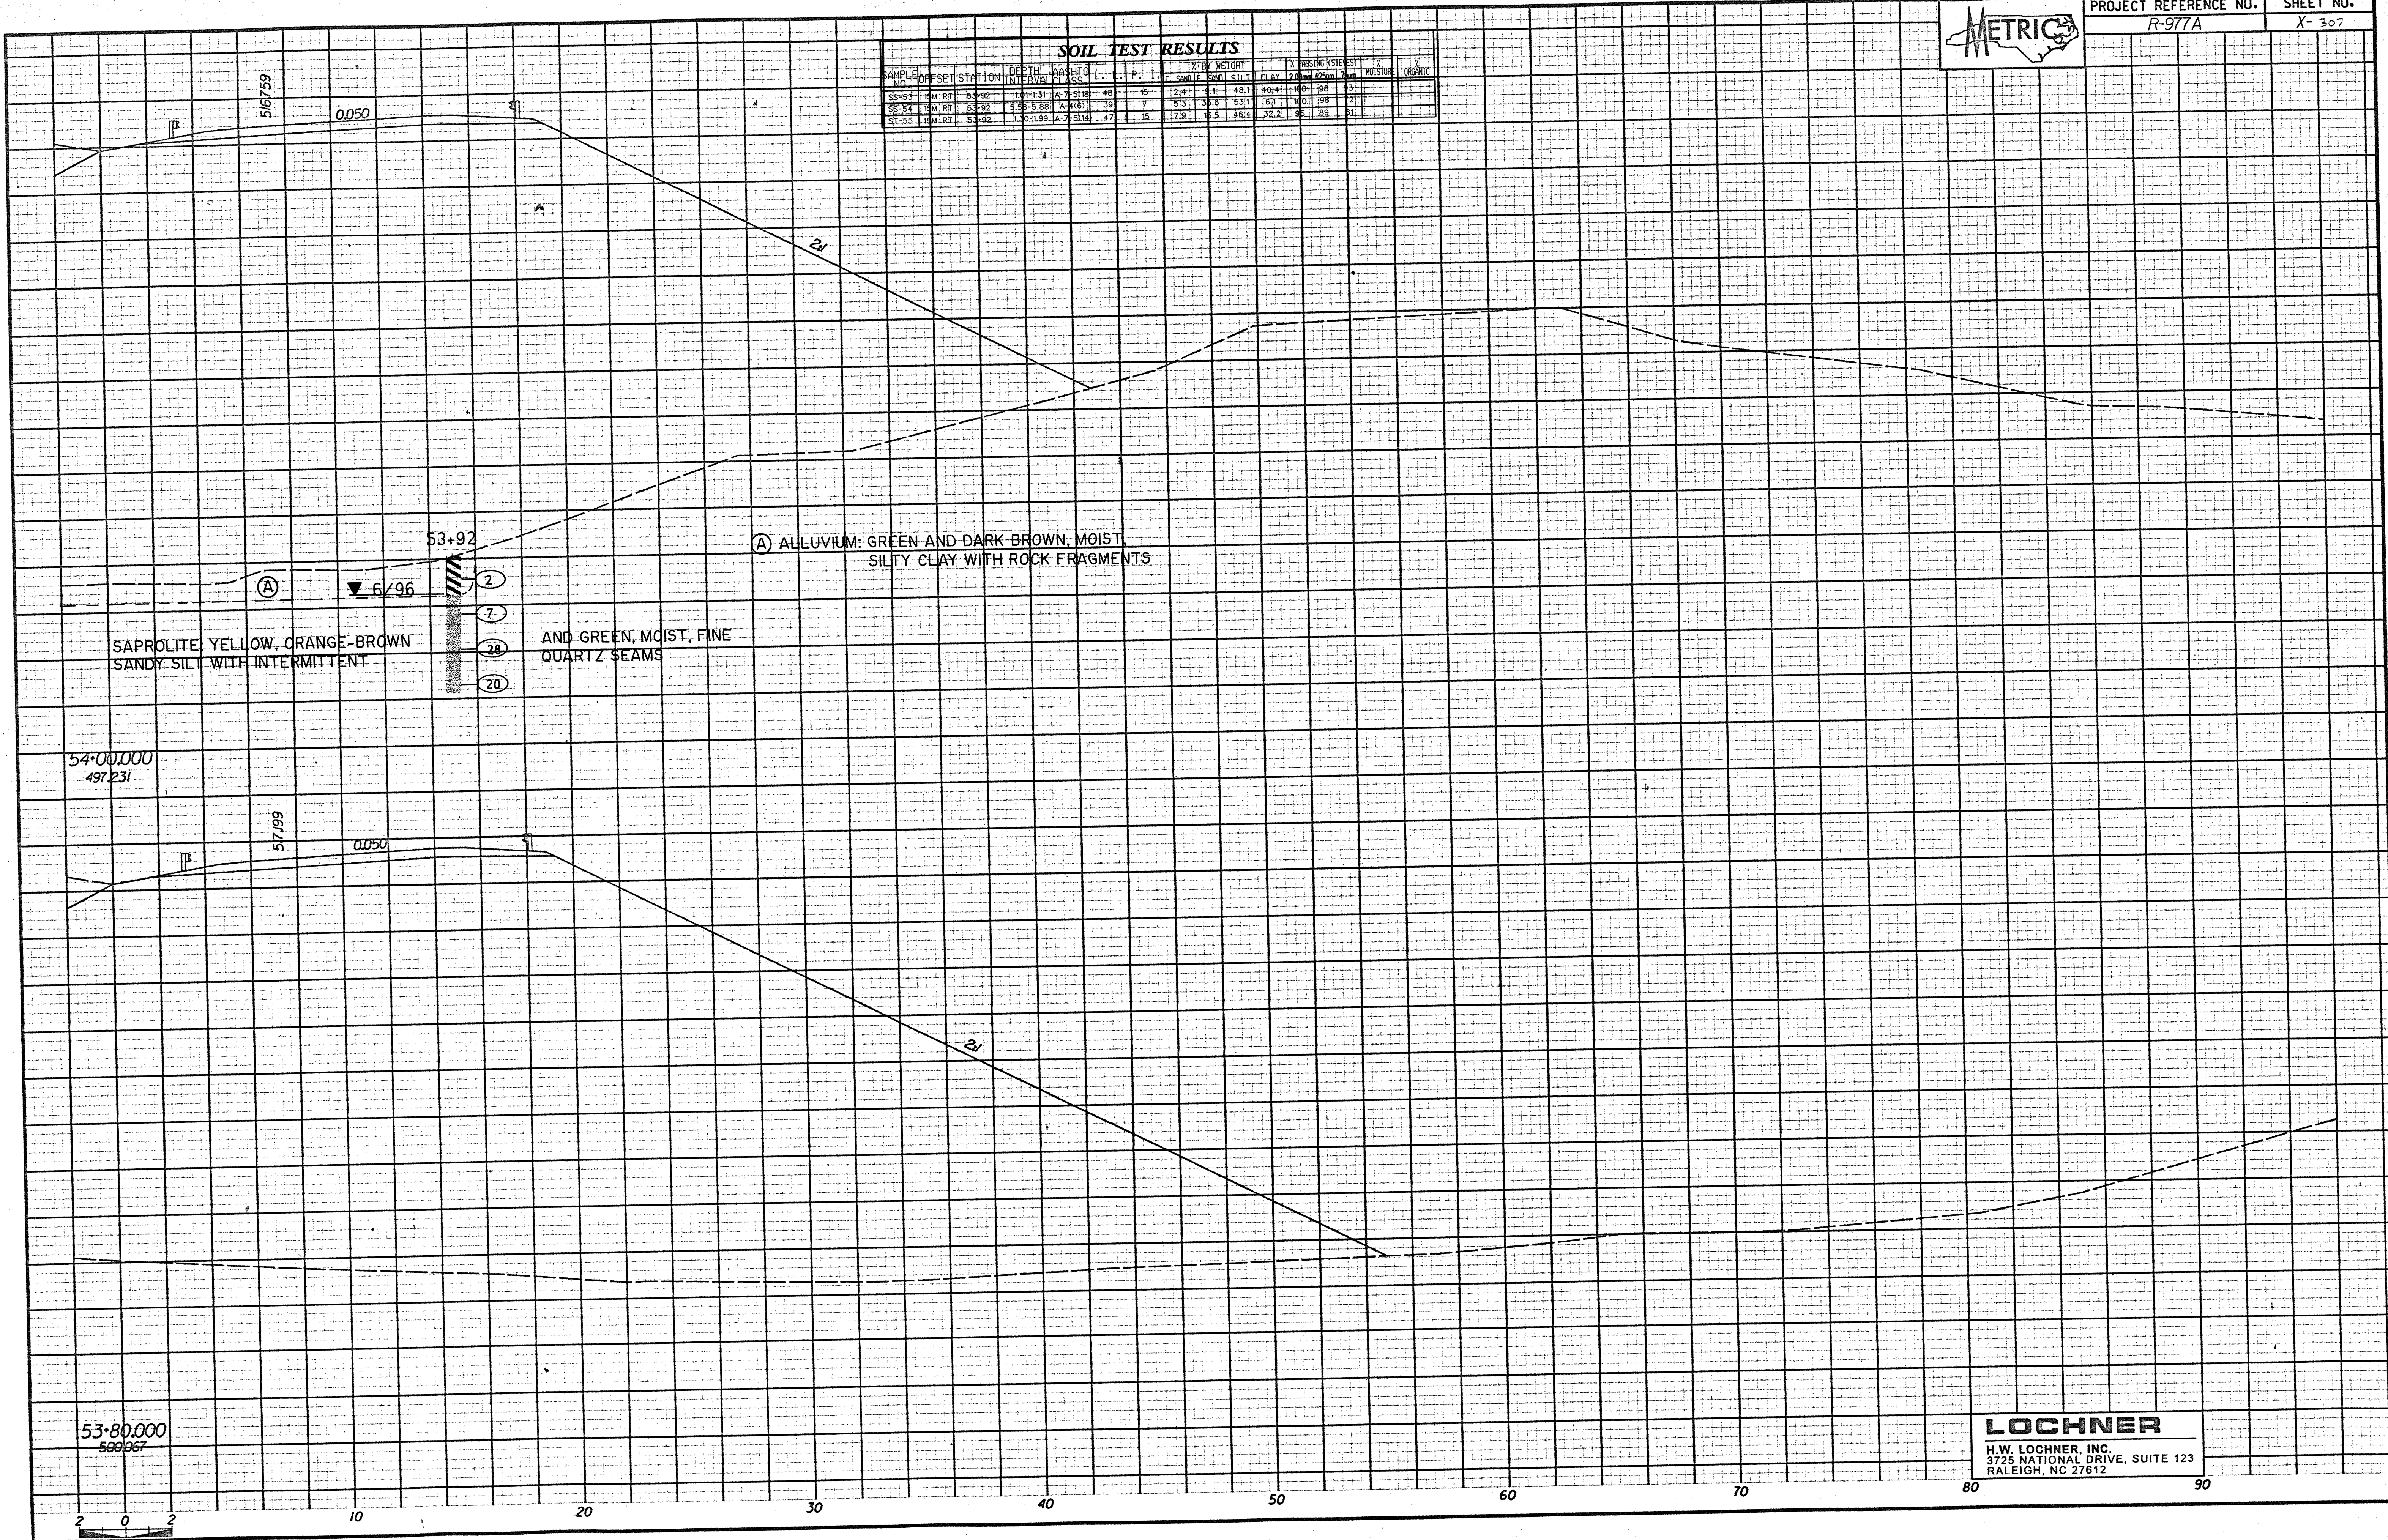


SOIL TEST RESULTS

SAMPLE NO.	DEPTH (FT)	STATION	DEPTH INTERVAL (FT)	CLASS	L	P	F	% BY WEIGHT			% MISSING (SIEVE)	TEST
								SWAYE	SAND	SILT		
SS-53	1.0	53.92	1.01-1.31	A-1(18)	48	15	24	11	46.1	40.4	100	21
SS-54	1.0	53.92	5.38-5.88	A-1(18)	39	7	5.3	38.8	53.1	16.1	100	21
ST-55	1.0	53.92	1.0-1.99	A-1(14)	47	15	17.8	13.5	46.4	32.2	100	21



53+80.000  
500.967

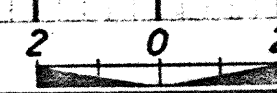

**LOCHNER**  
 H.W. LOCHNER, INC.  
 3725 NATIONAL DRIVE, SUITE 123  
 RALEIGH, NC 27612