




SOIL TEST RESULTS

SAMPLE NO.	OFFSET	STATION	DEPTH INTERVAL	SUITABILITY	L <sub>v</sub>	P <sub>v</sub>	% BY WEIGHT			PASSING SIEVES			% MOISTURE	% ORGANIC	
							C	S	CLAY	200µm	425µm	75µm			
SS-491	0	50+92	0.75-1.05	A-7-6432	4	13	8.6	12.3	38.3	40.4	96	89	82		

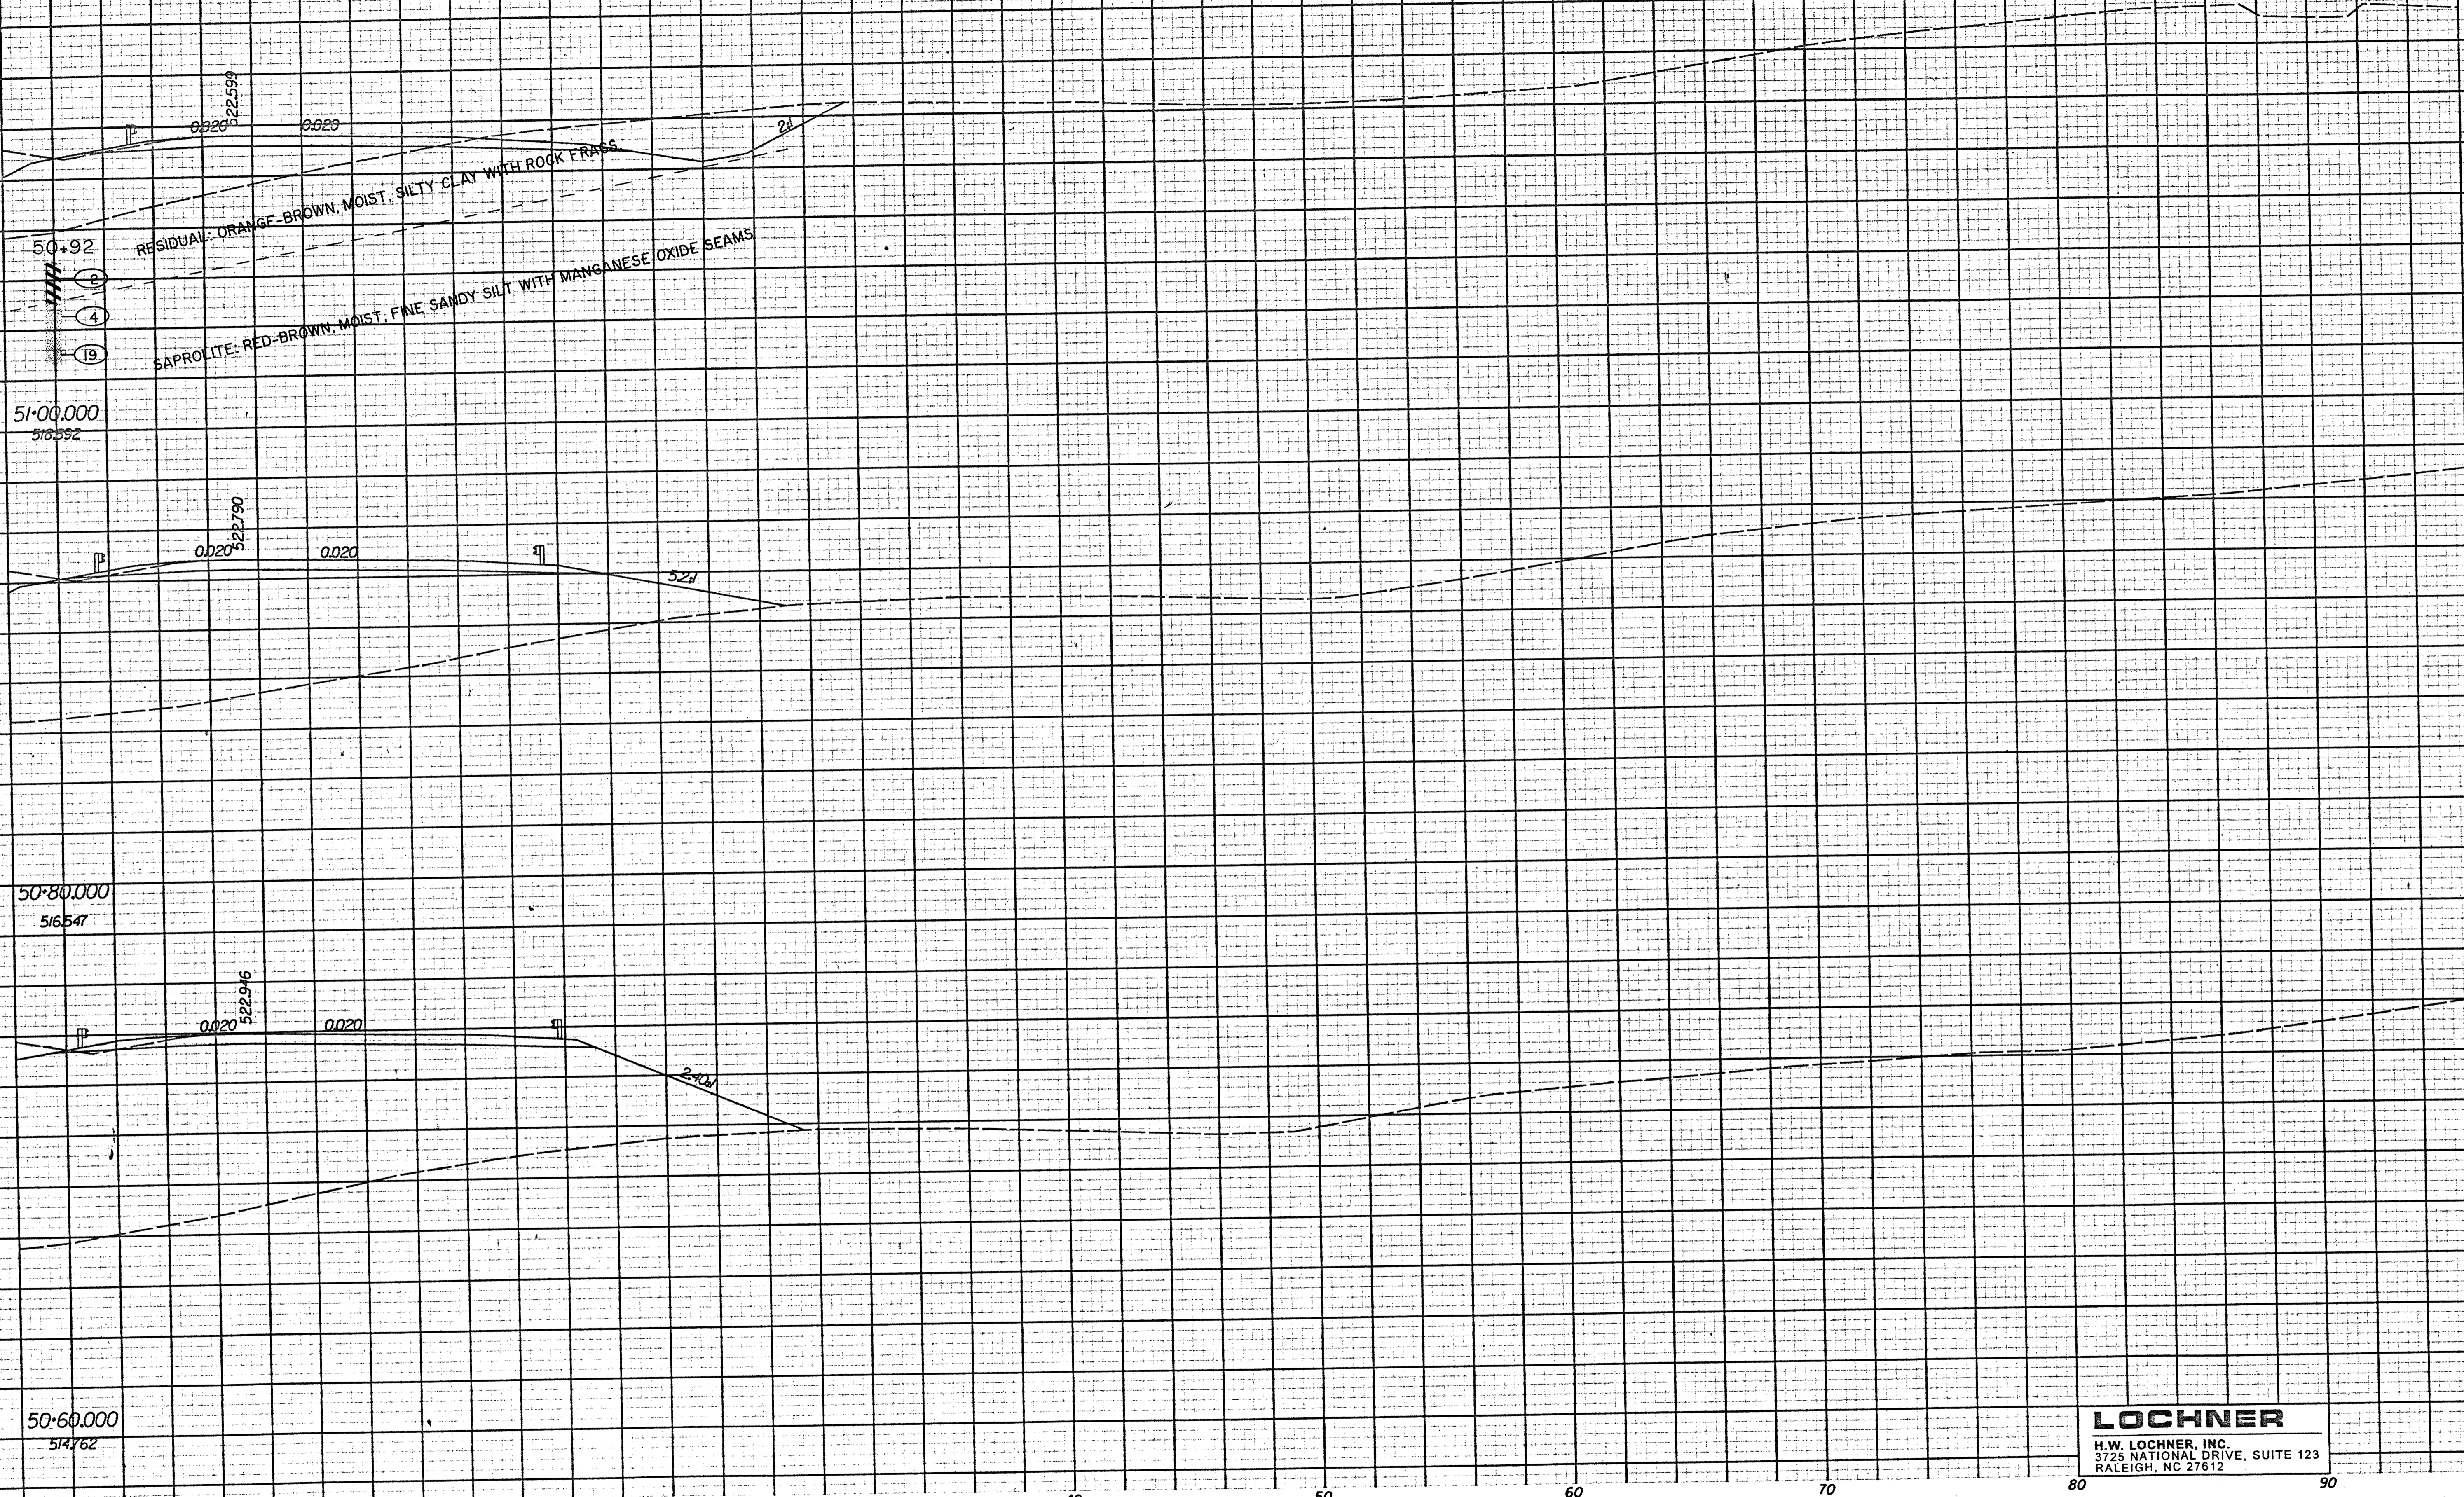

**LOCHNER**  
 H.W. LOCHNER, INC.  
 3726 NATIONAL DRIVE, SUITE 123  
 RALEIGH, NC 27612

