


152-68220

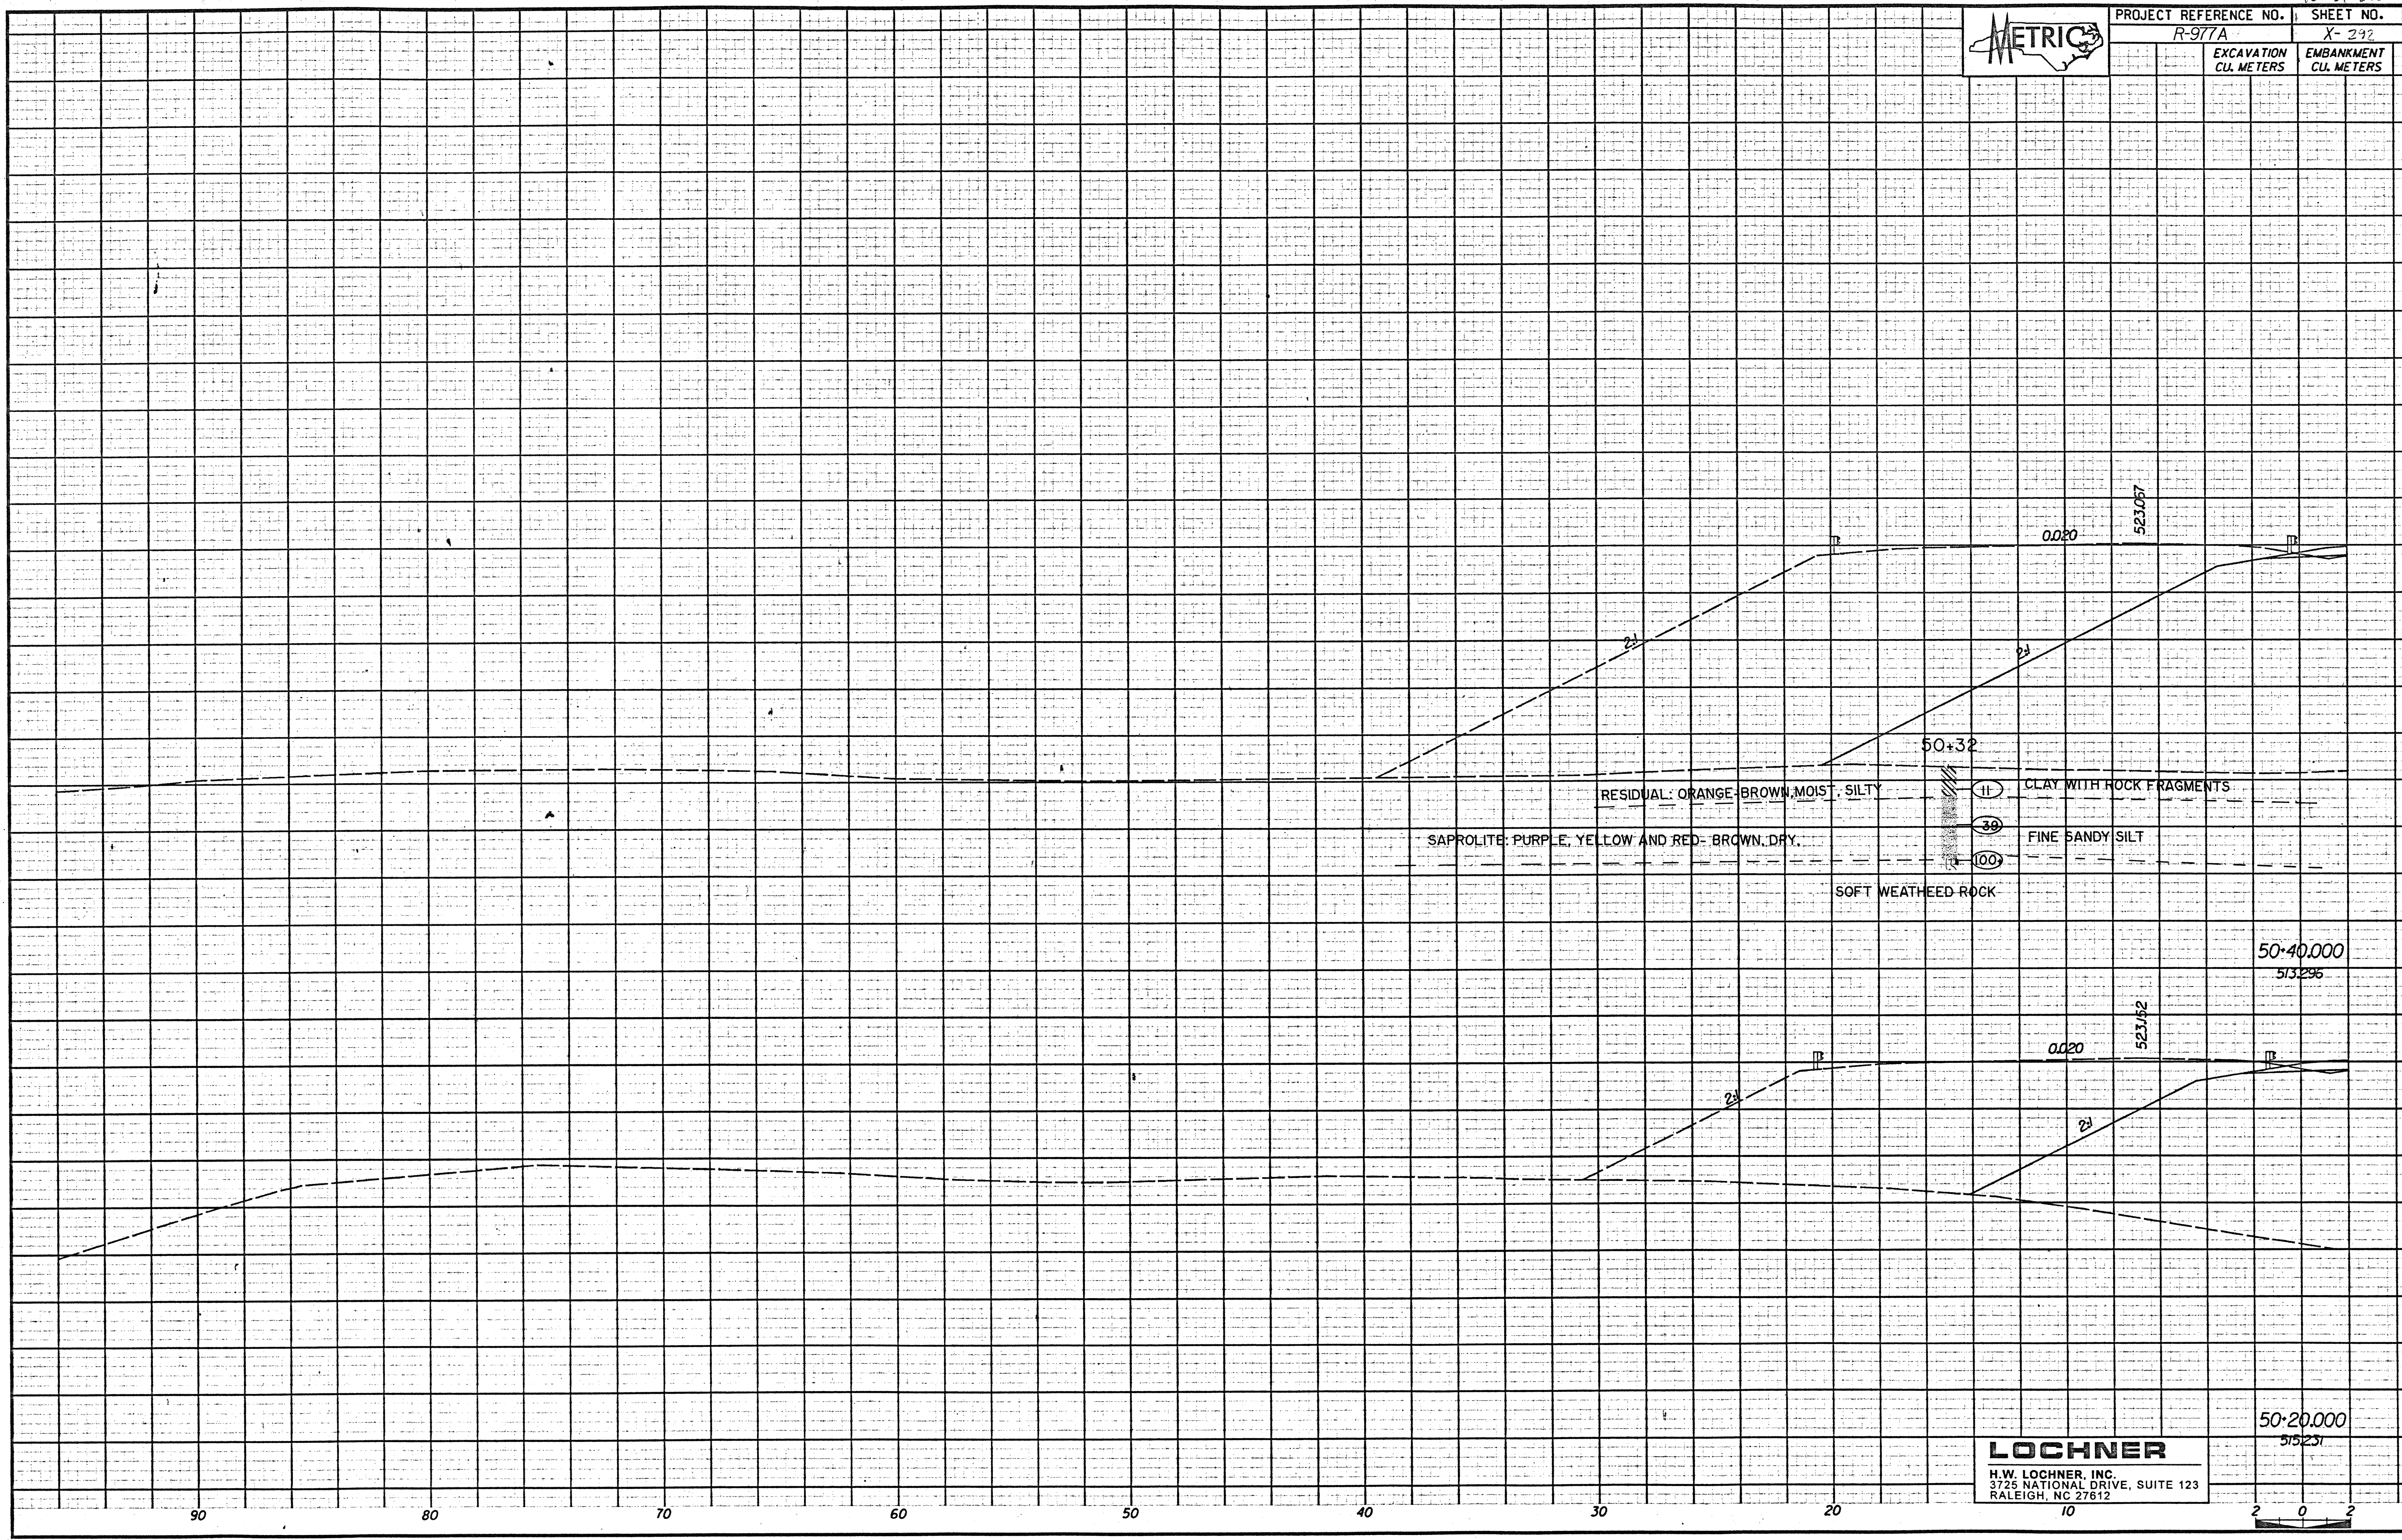

|                          |                          |
|--------------------------|--------------------------|
| PROJECT REFERENCE NO.    | SHEET NO.                |
| R-977A                   | X-292                    |
| EXCAVATION<br>CU. METERS | EMBANKMENT<br>CU. METERS |



**LOCHNER**  
 H.W. LOCHNER, INC.  
 3725 NATIONAL DRIVE, SUITE 123  
 RALEIGH, NC 27612

