


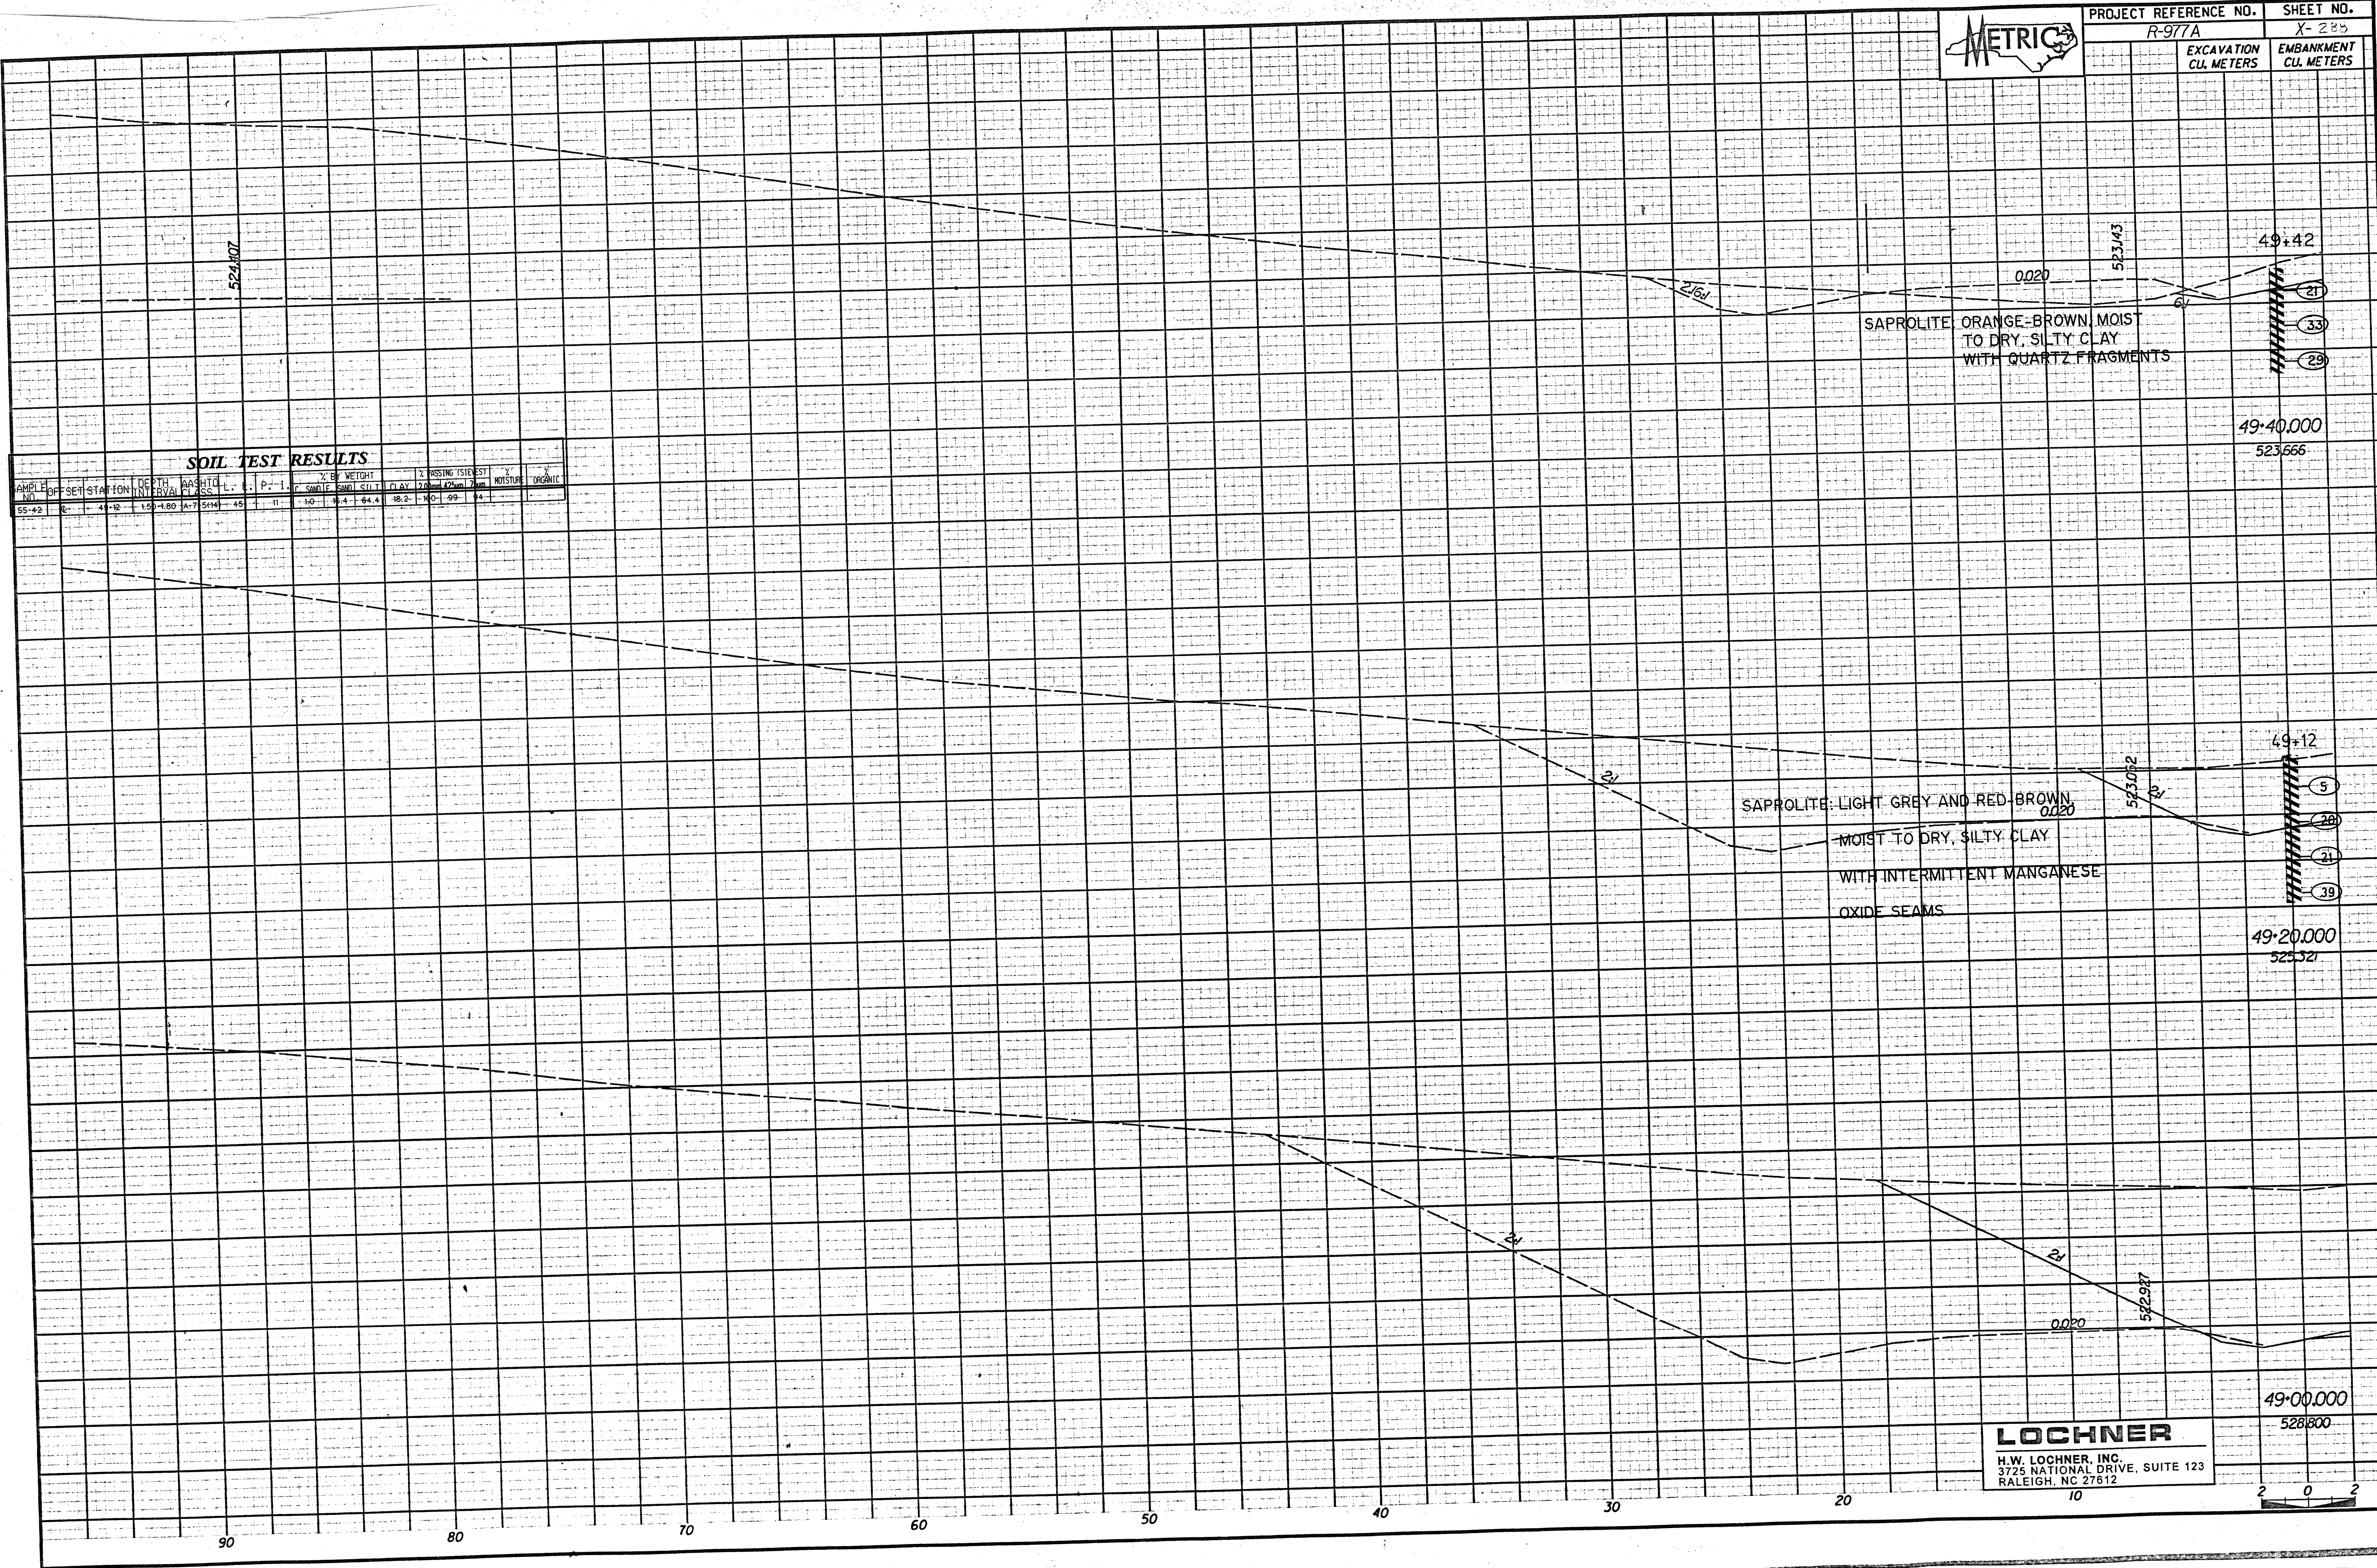

PROJECT REFERENCE NO.	SHEET NO.
R-977A	X-235
EXCAVATION CU. METERS	EMBANKMENT CU. METERS



SOIL TEST RESULTS

SAMPLE NO.	DEPTH (FEET)	CLASS	% BY WEIGHT				% PASSING (SIEREST)		MOISTURE	ORGANIC
			C	M	S	L	75	200		
55-42	4.12	A-7(5)H	10	18.2	64.4	18.2	99	94		

LOCHNER
 H.W. LOCHNER, INC.
 3725 NATIONAL DRIVE, SUITE 123
 RALEIGH, NC 27612

