


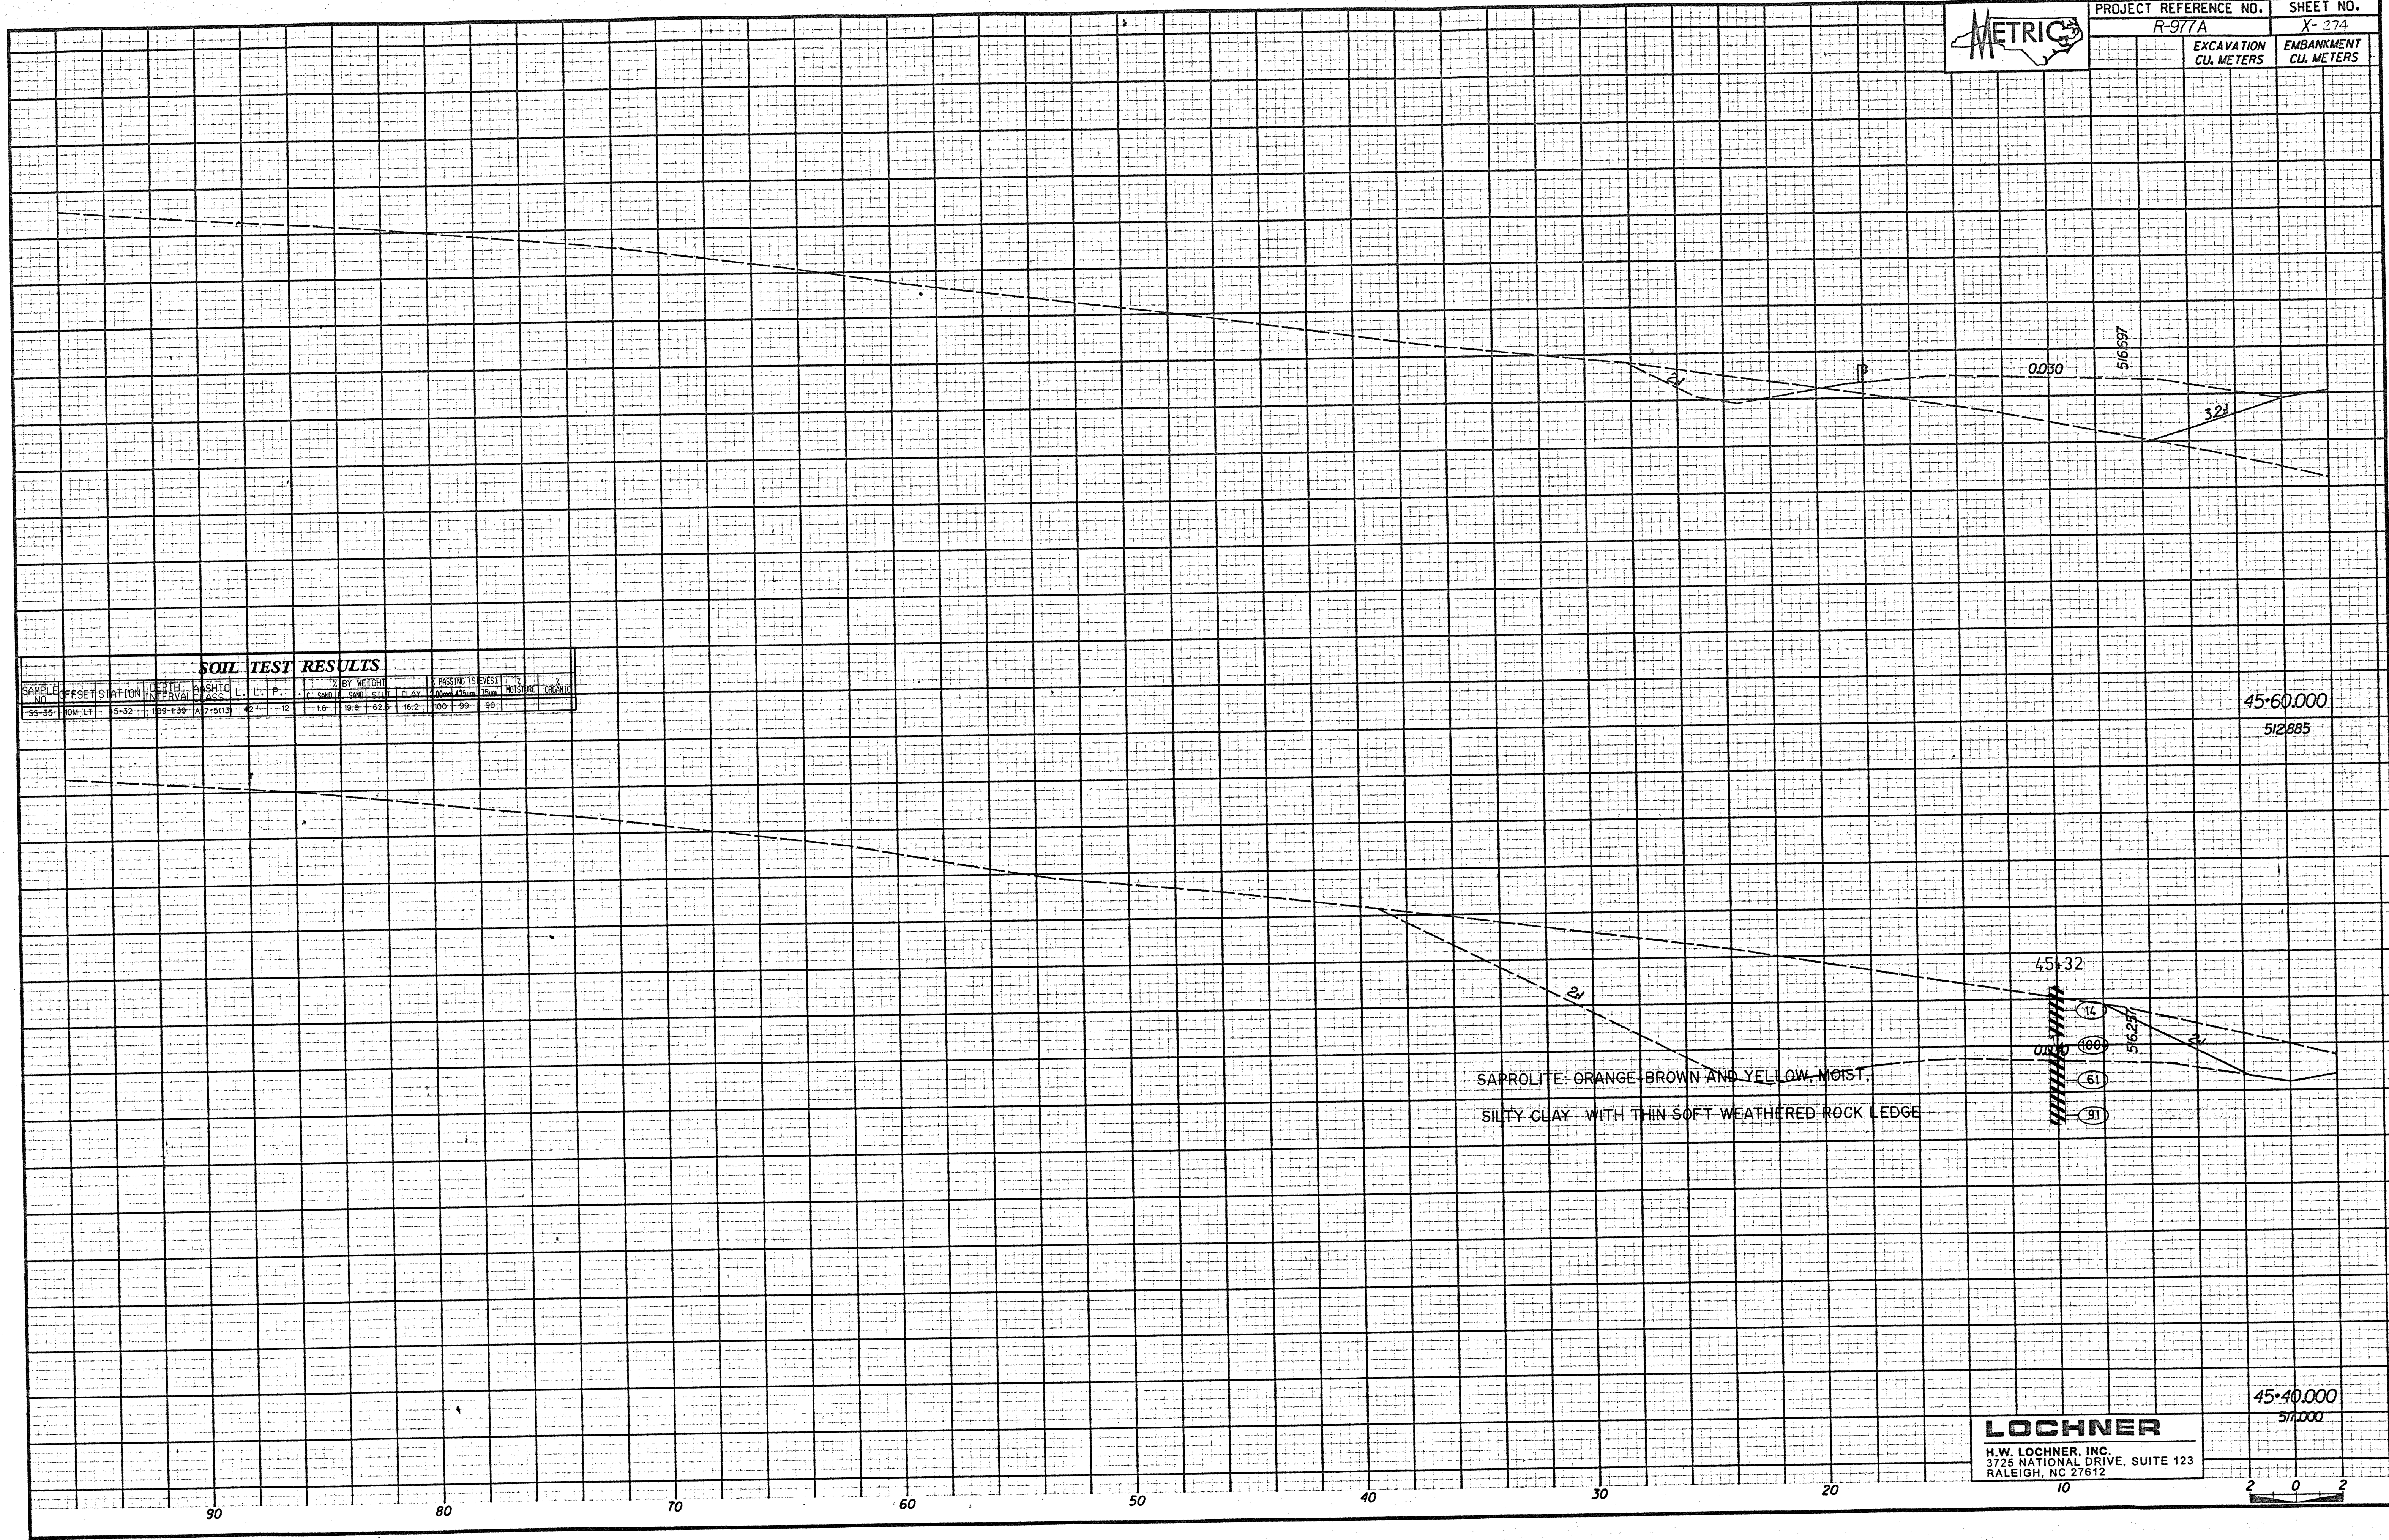

PROJECT REFERENCE NO. R-977A	SHEET NO. X-374
EXCAVATION CU. METERS	EMBANKMENT CU. METERS



SOIL TEST RESULTS

SAMPLE NO.	OFFSET	STATION	DEPTH INTERVAL	ASTM CLASS	L. L. P.			% BY WEIGHT			PASSING IS TEST		MOISTURE	ORGANIC
					L	L	P	SW	SH	CLAY	200	75		
55-35	10M-LT	5+32	1.08-1.39	A7-6(13)	1.2	1.2	1.2	1.6	19.6	62.3	16.2	100	99	90

45+60.000
512885

45+40.000
511000

LOCHNER
 H.W. LOCHNER, INC.
 3725 NATIONAL DRIVE, SUITE 123
 RALEIGH, NC 27612

