


142 06220

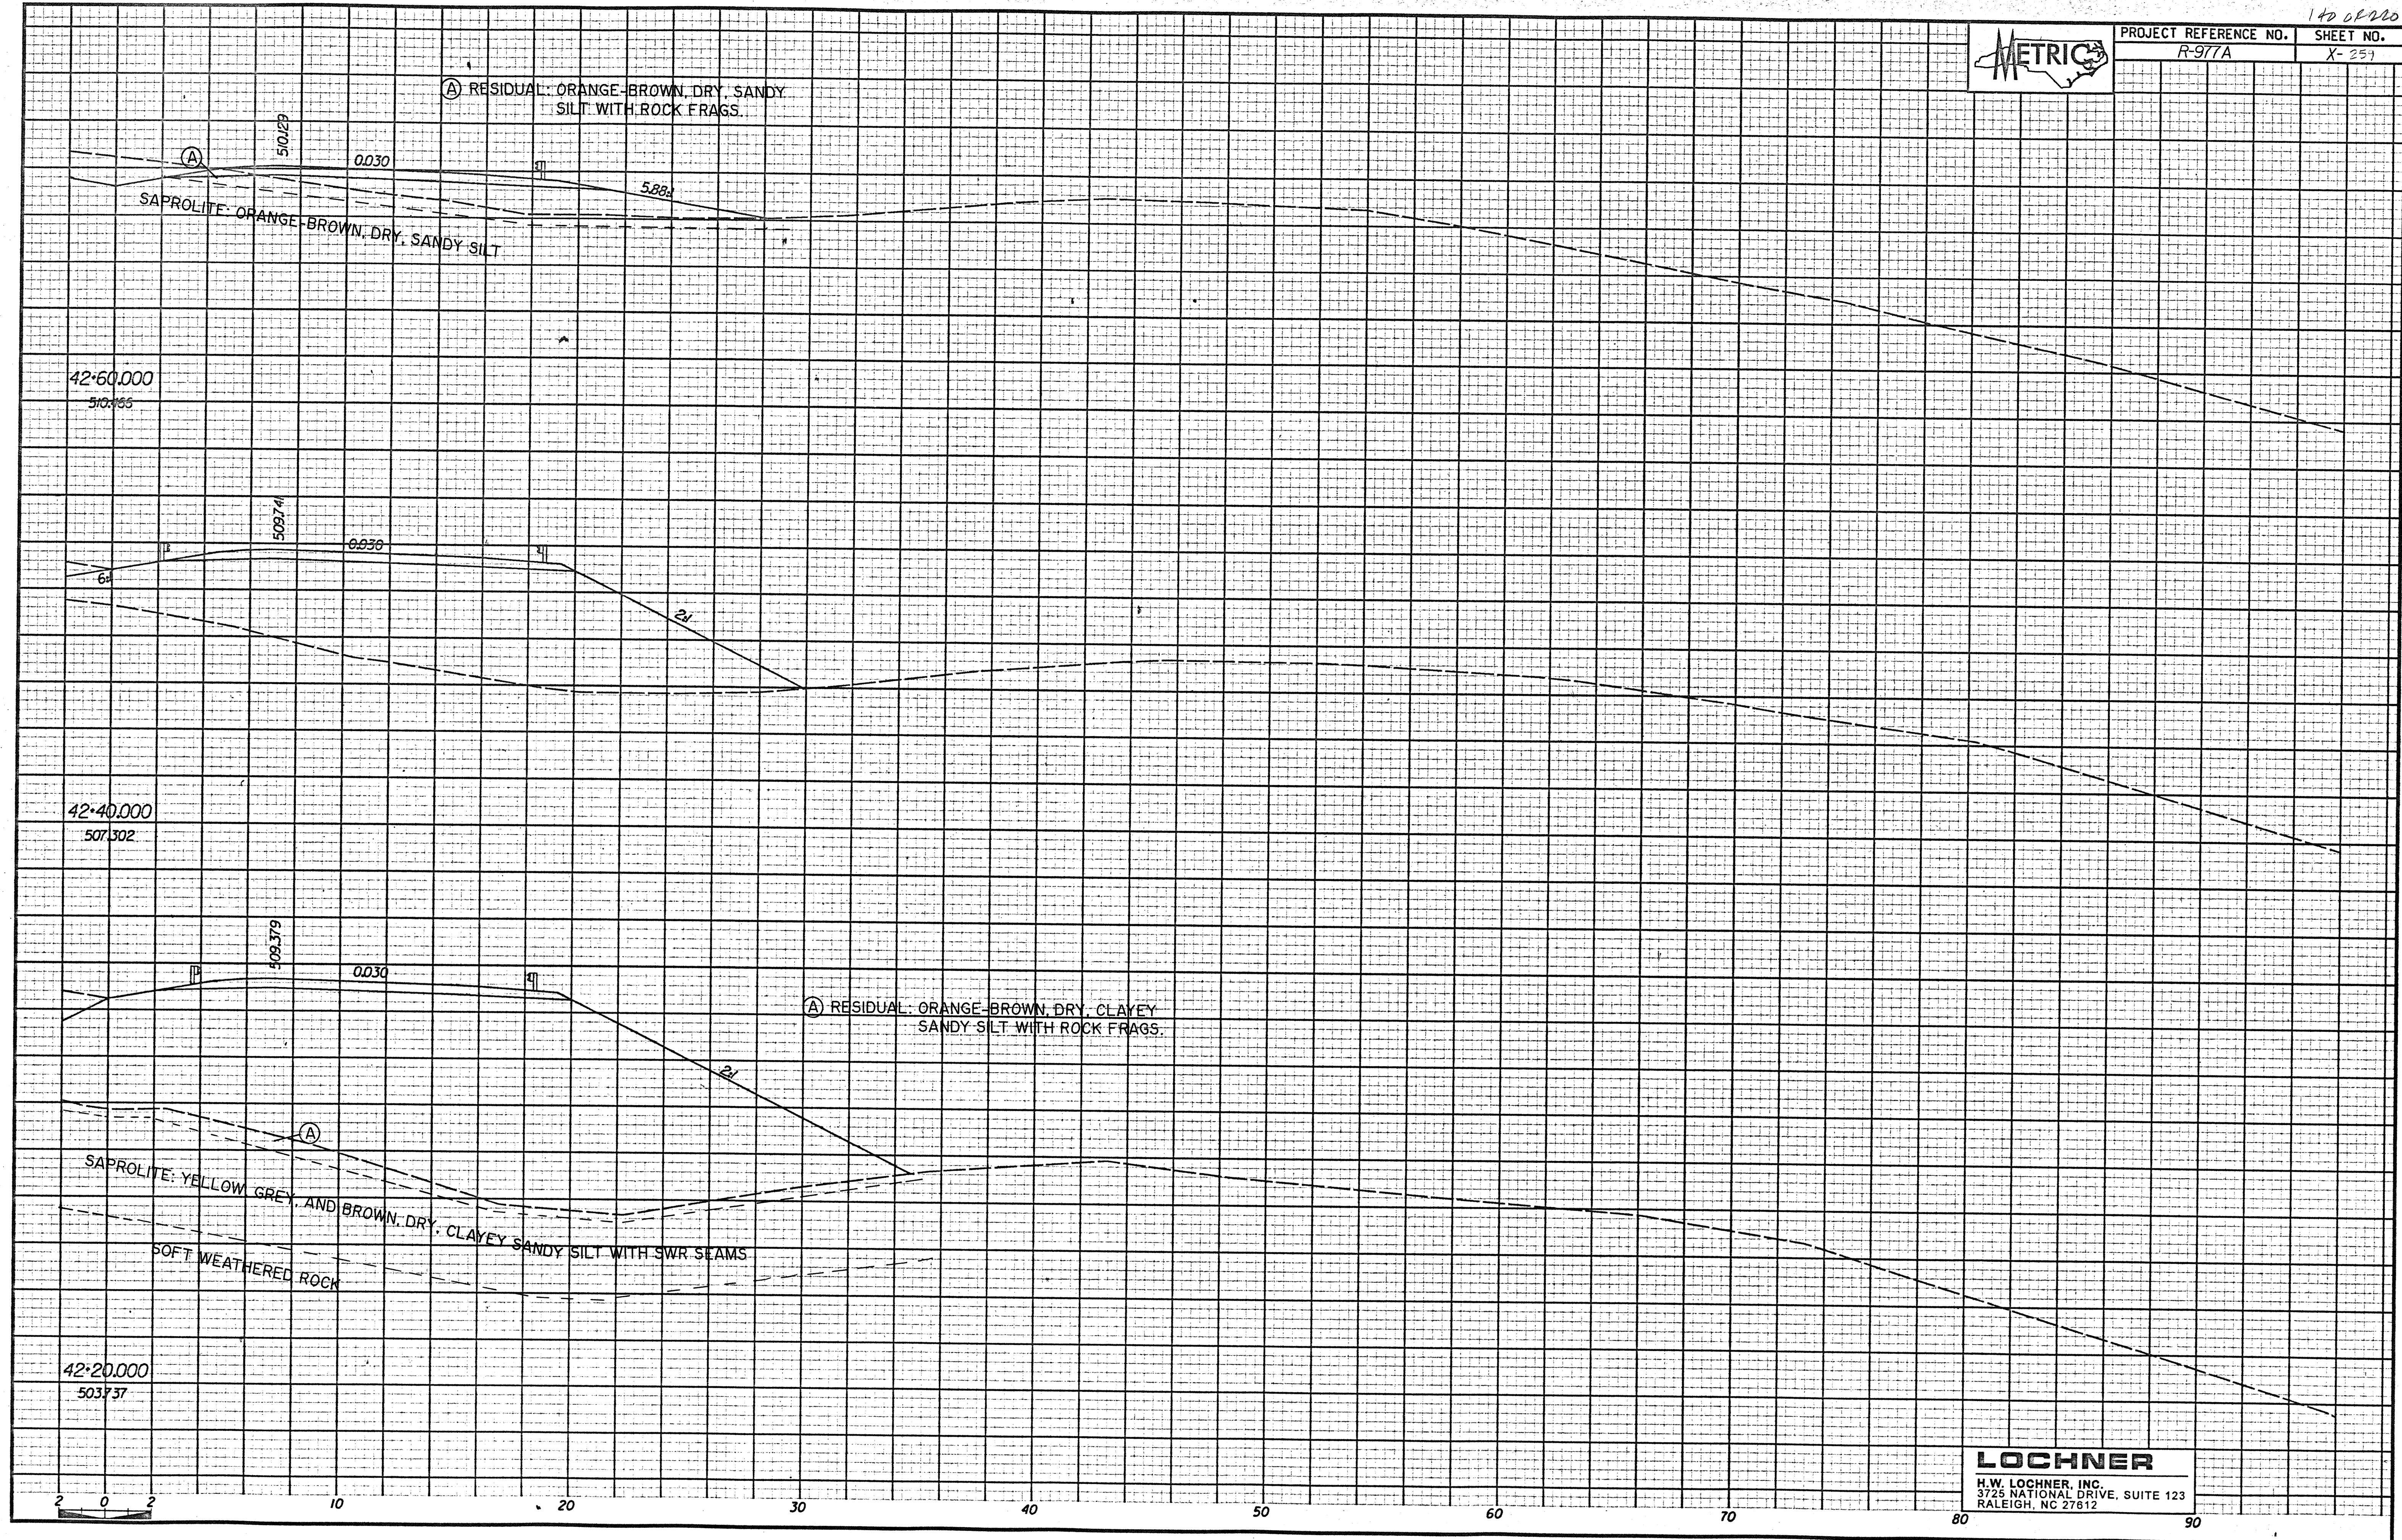

PROJECT REFERENCE NO. R-977A SHEET NO. X-257



**LOCHNER**  
H.W. LOCHNER, INC.  
3725 NATIONAL DRIVE, SUITE 123  
RALEIGH, NC 27612