


13702 220

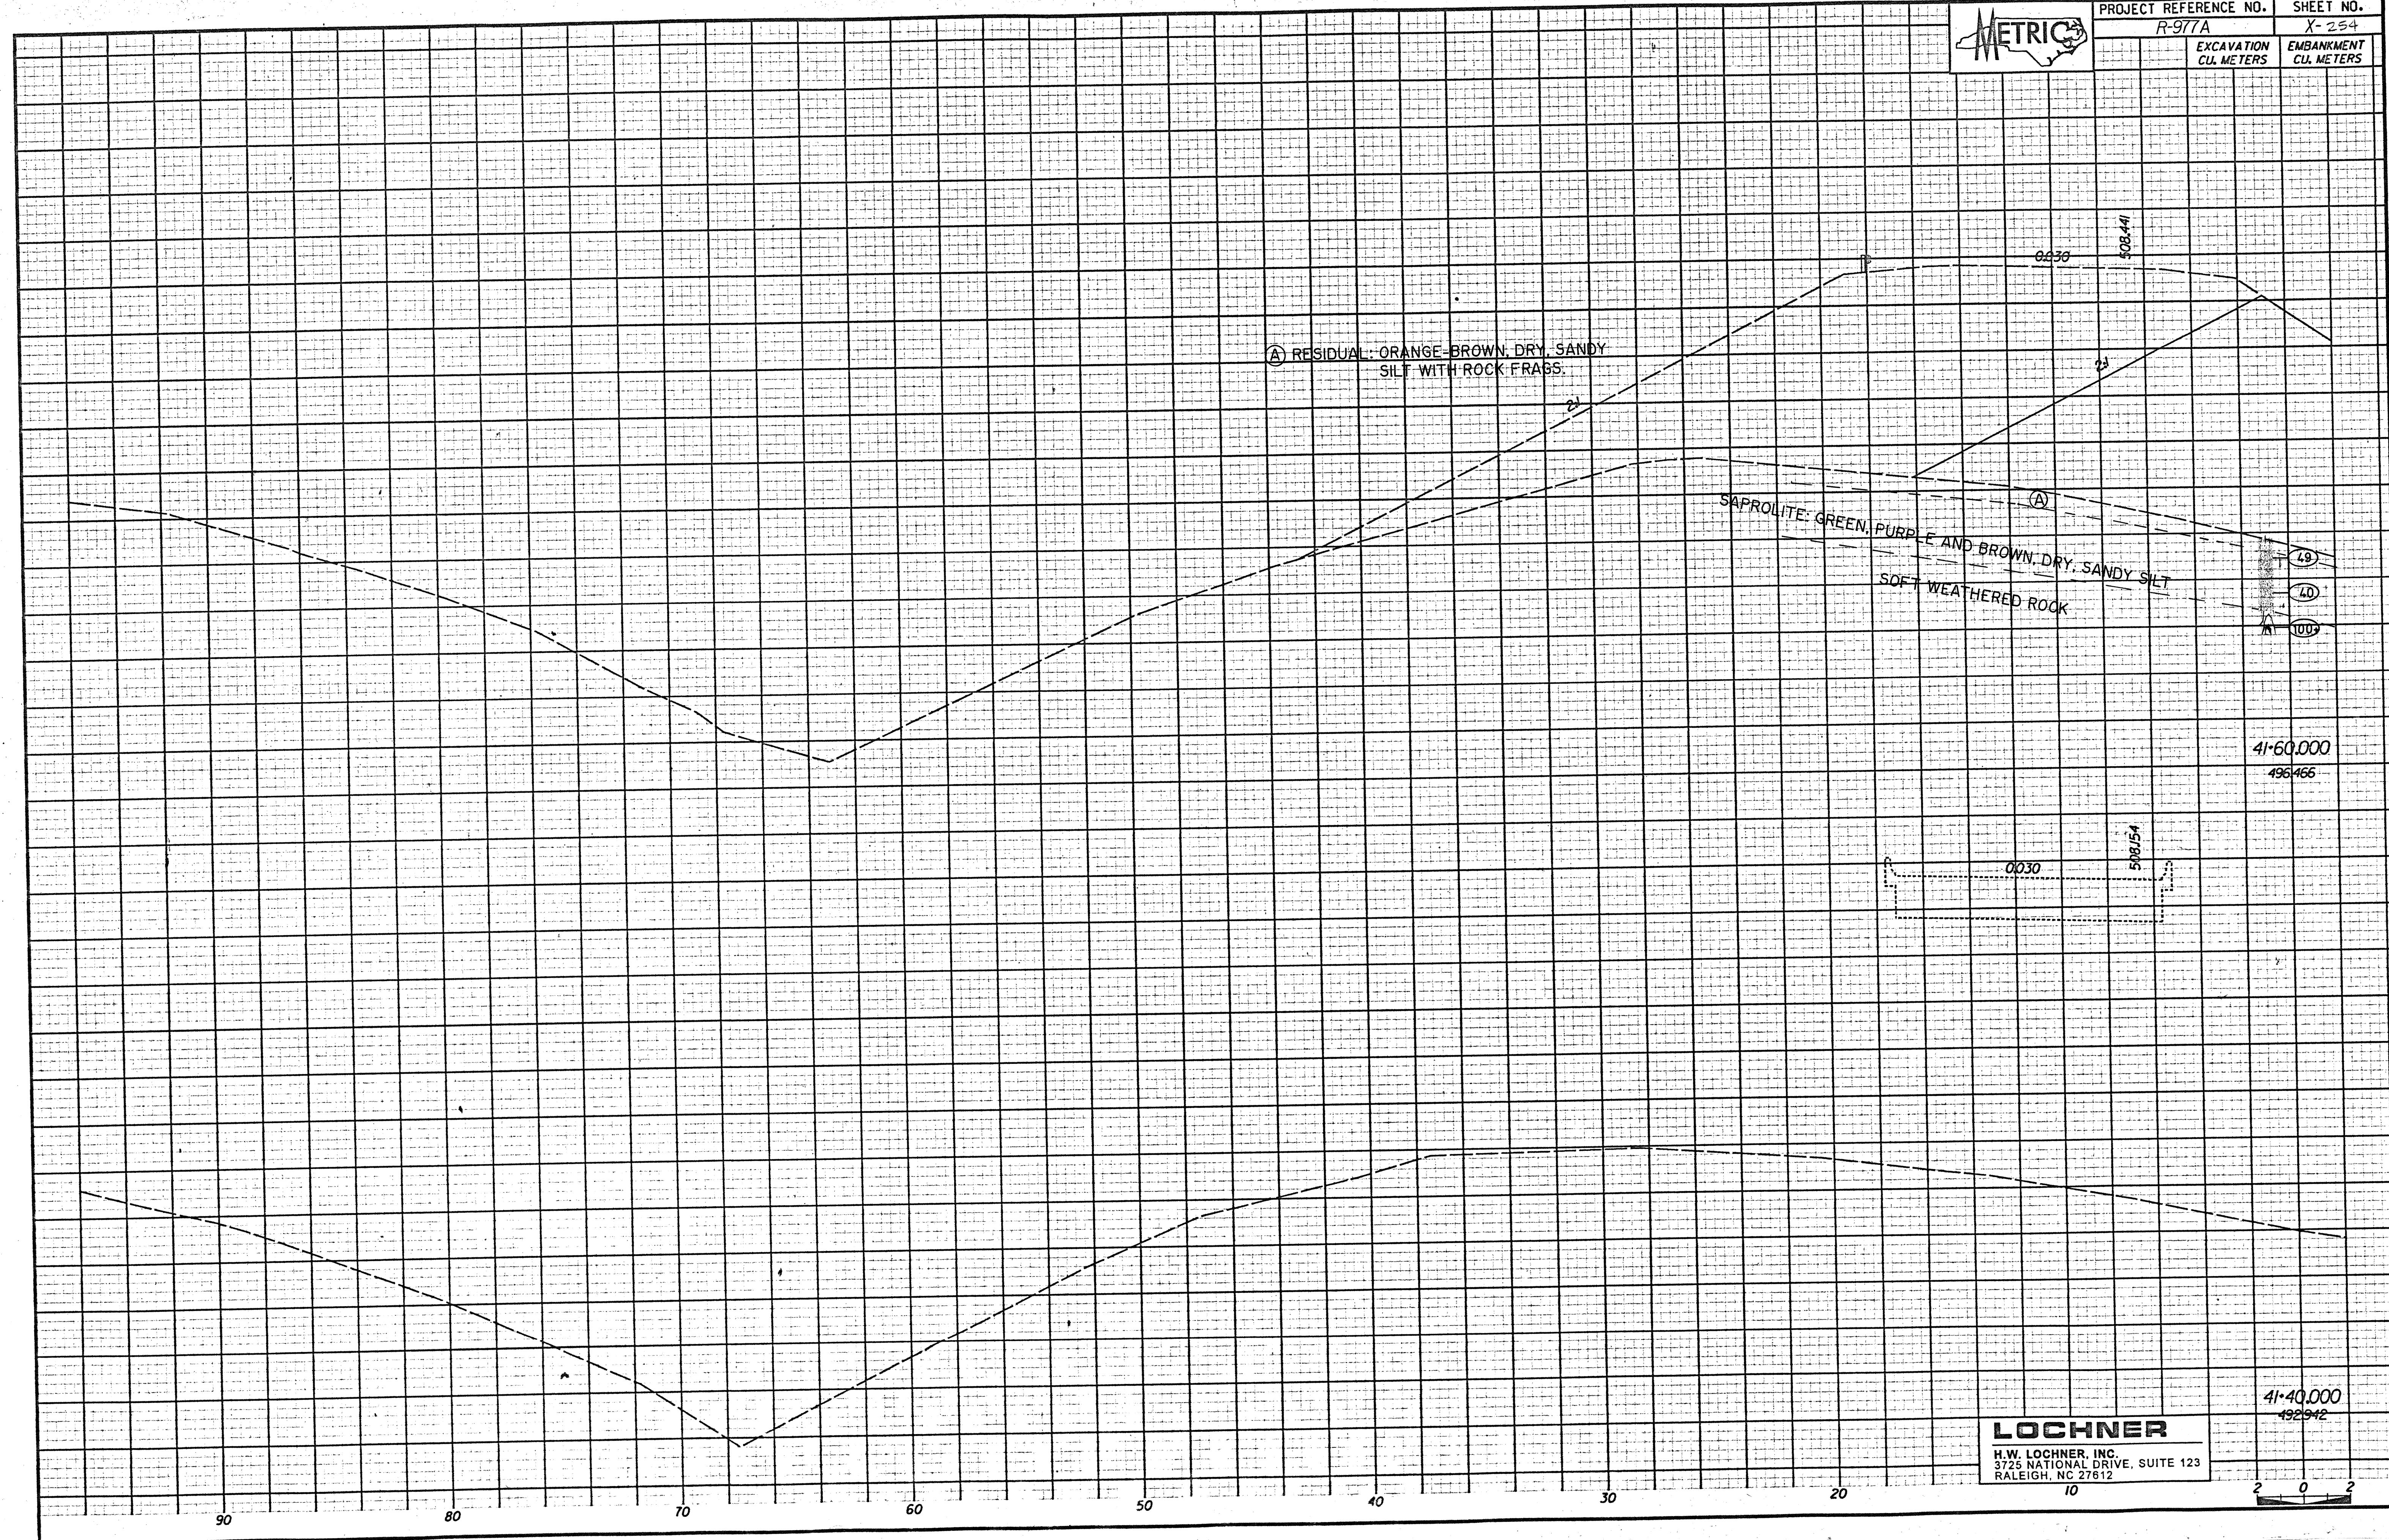

PROJECT REFERENCE NO. SHEET NO.
R-977A X-254

EXCAVATION CU. METERS EMBANKMENT CU. METERS



LOCHNER
 H.W. LOCHNER, INC.
 3725 NATIONAL DRIVE, SUITE 123
 RALEIGH, NC 27612

